




THIS DRAWING IS COPYRIGHT.
 THE CONTRACTOR IS TO CHECK ALL DIMENSIONS ON SITE BEFORE COMMENCEMENT OF THE WORKS.
 DISCREPANCIES MUST BE REPORTED IMMEDIATELY TO THE CONTRACT ADMINISTRATOR BEFORE PROCEEDING.

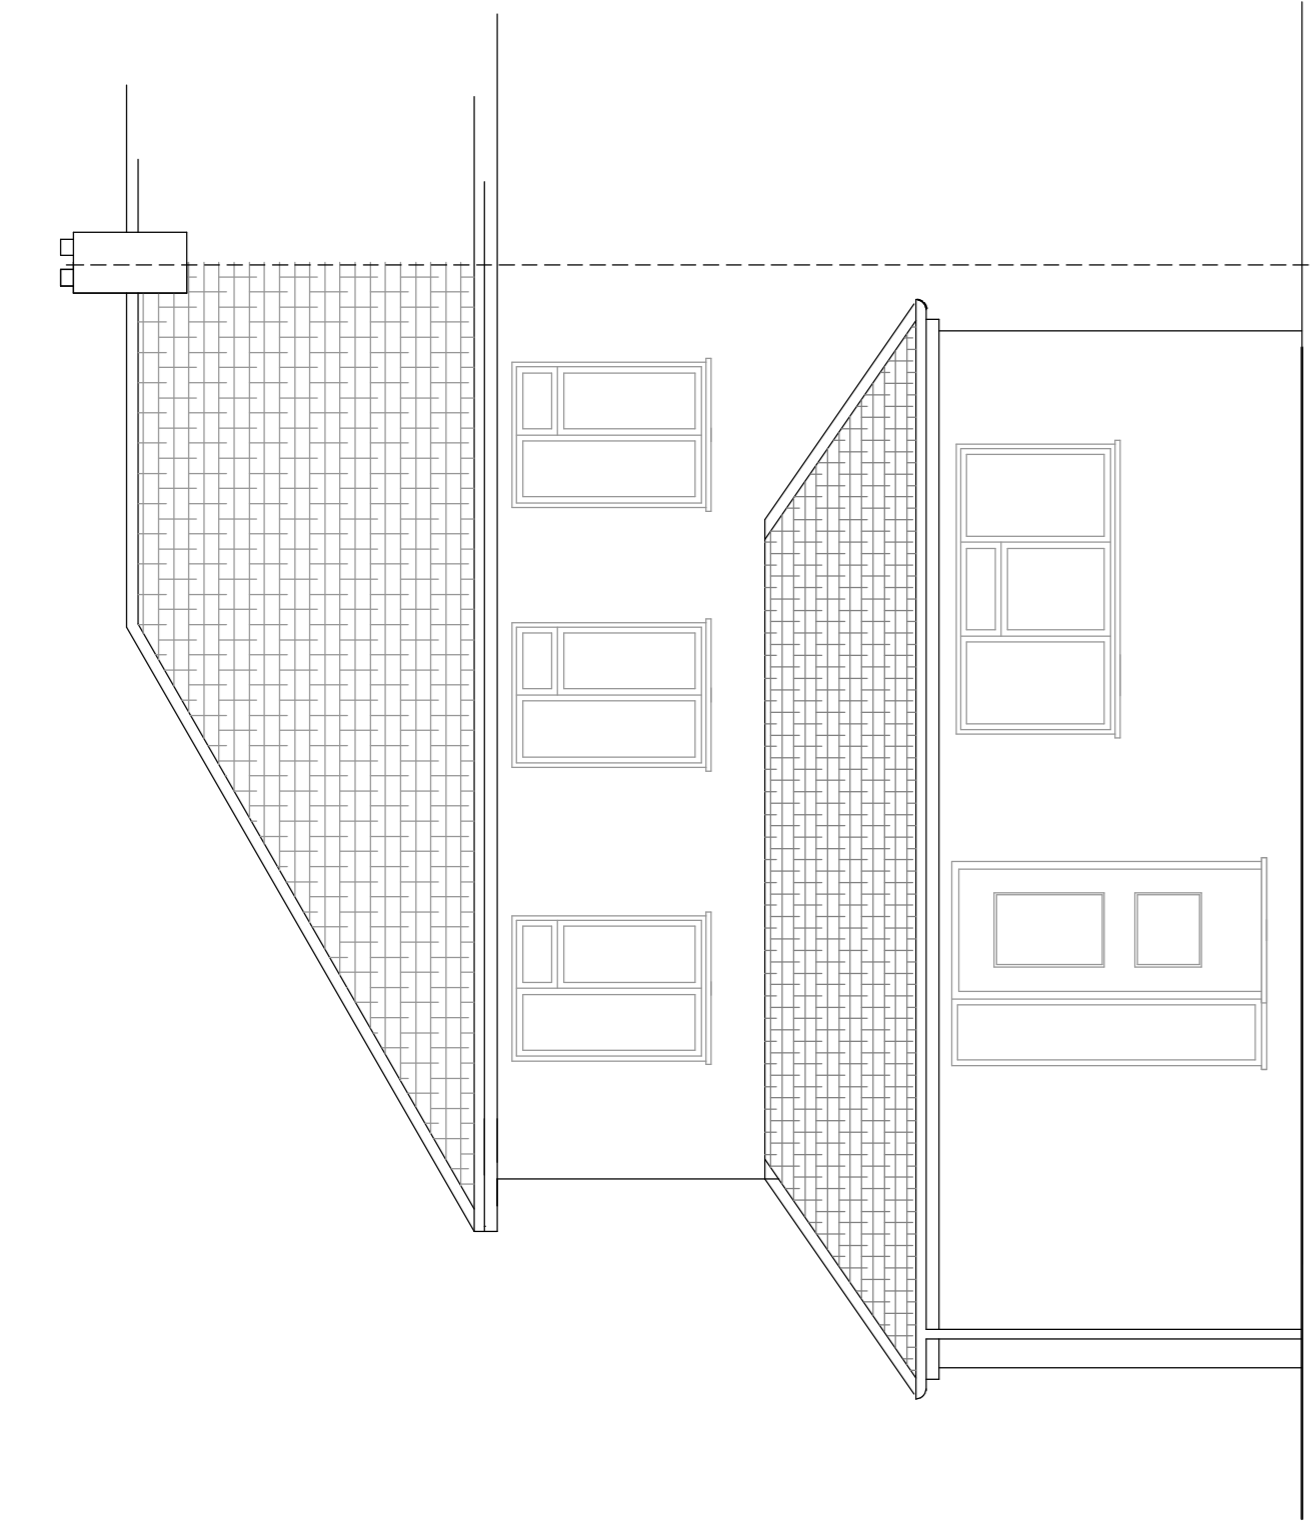


SOUTHEAST ELEVATION

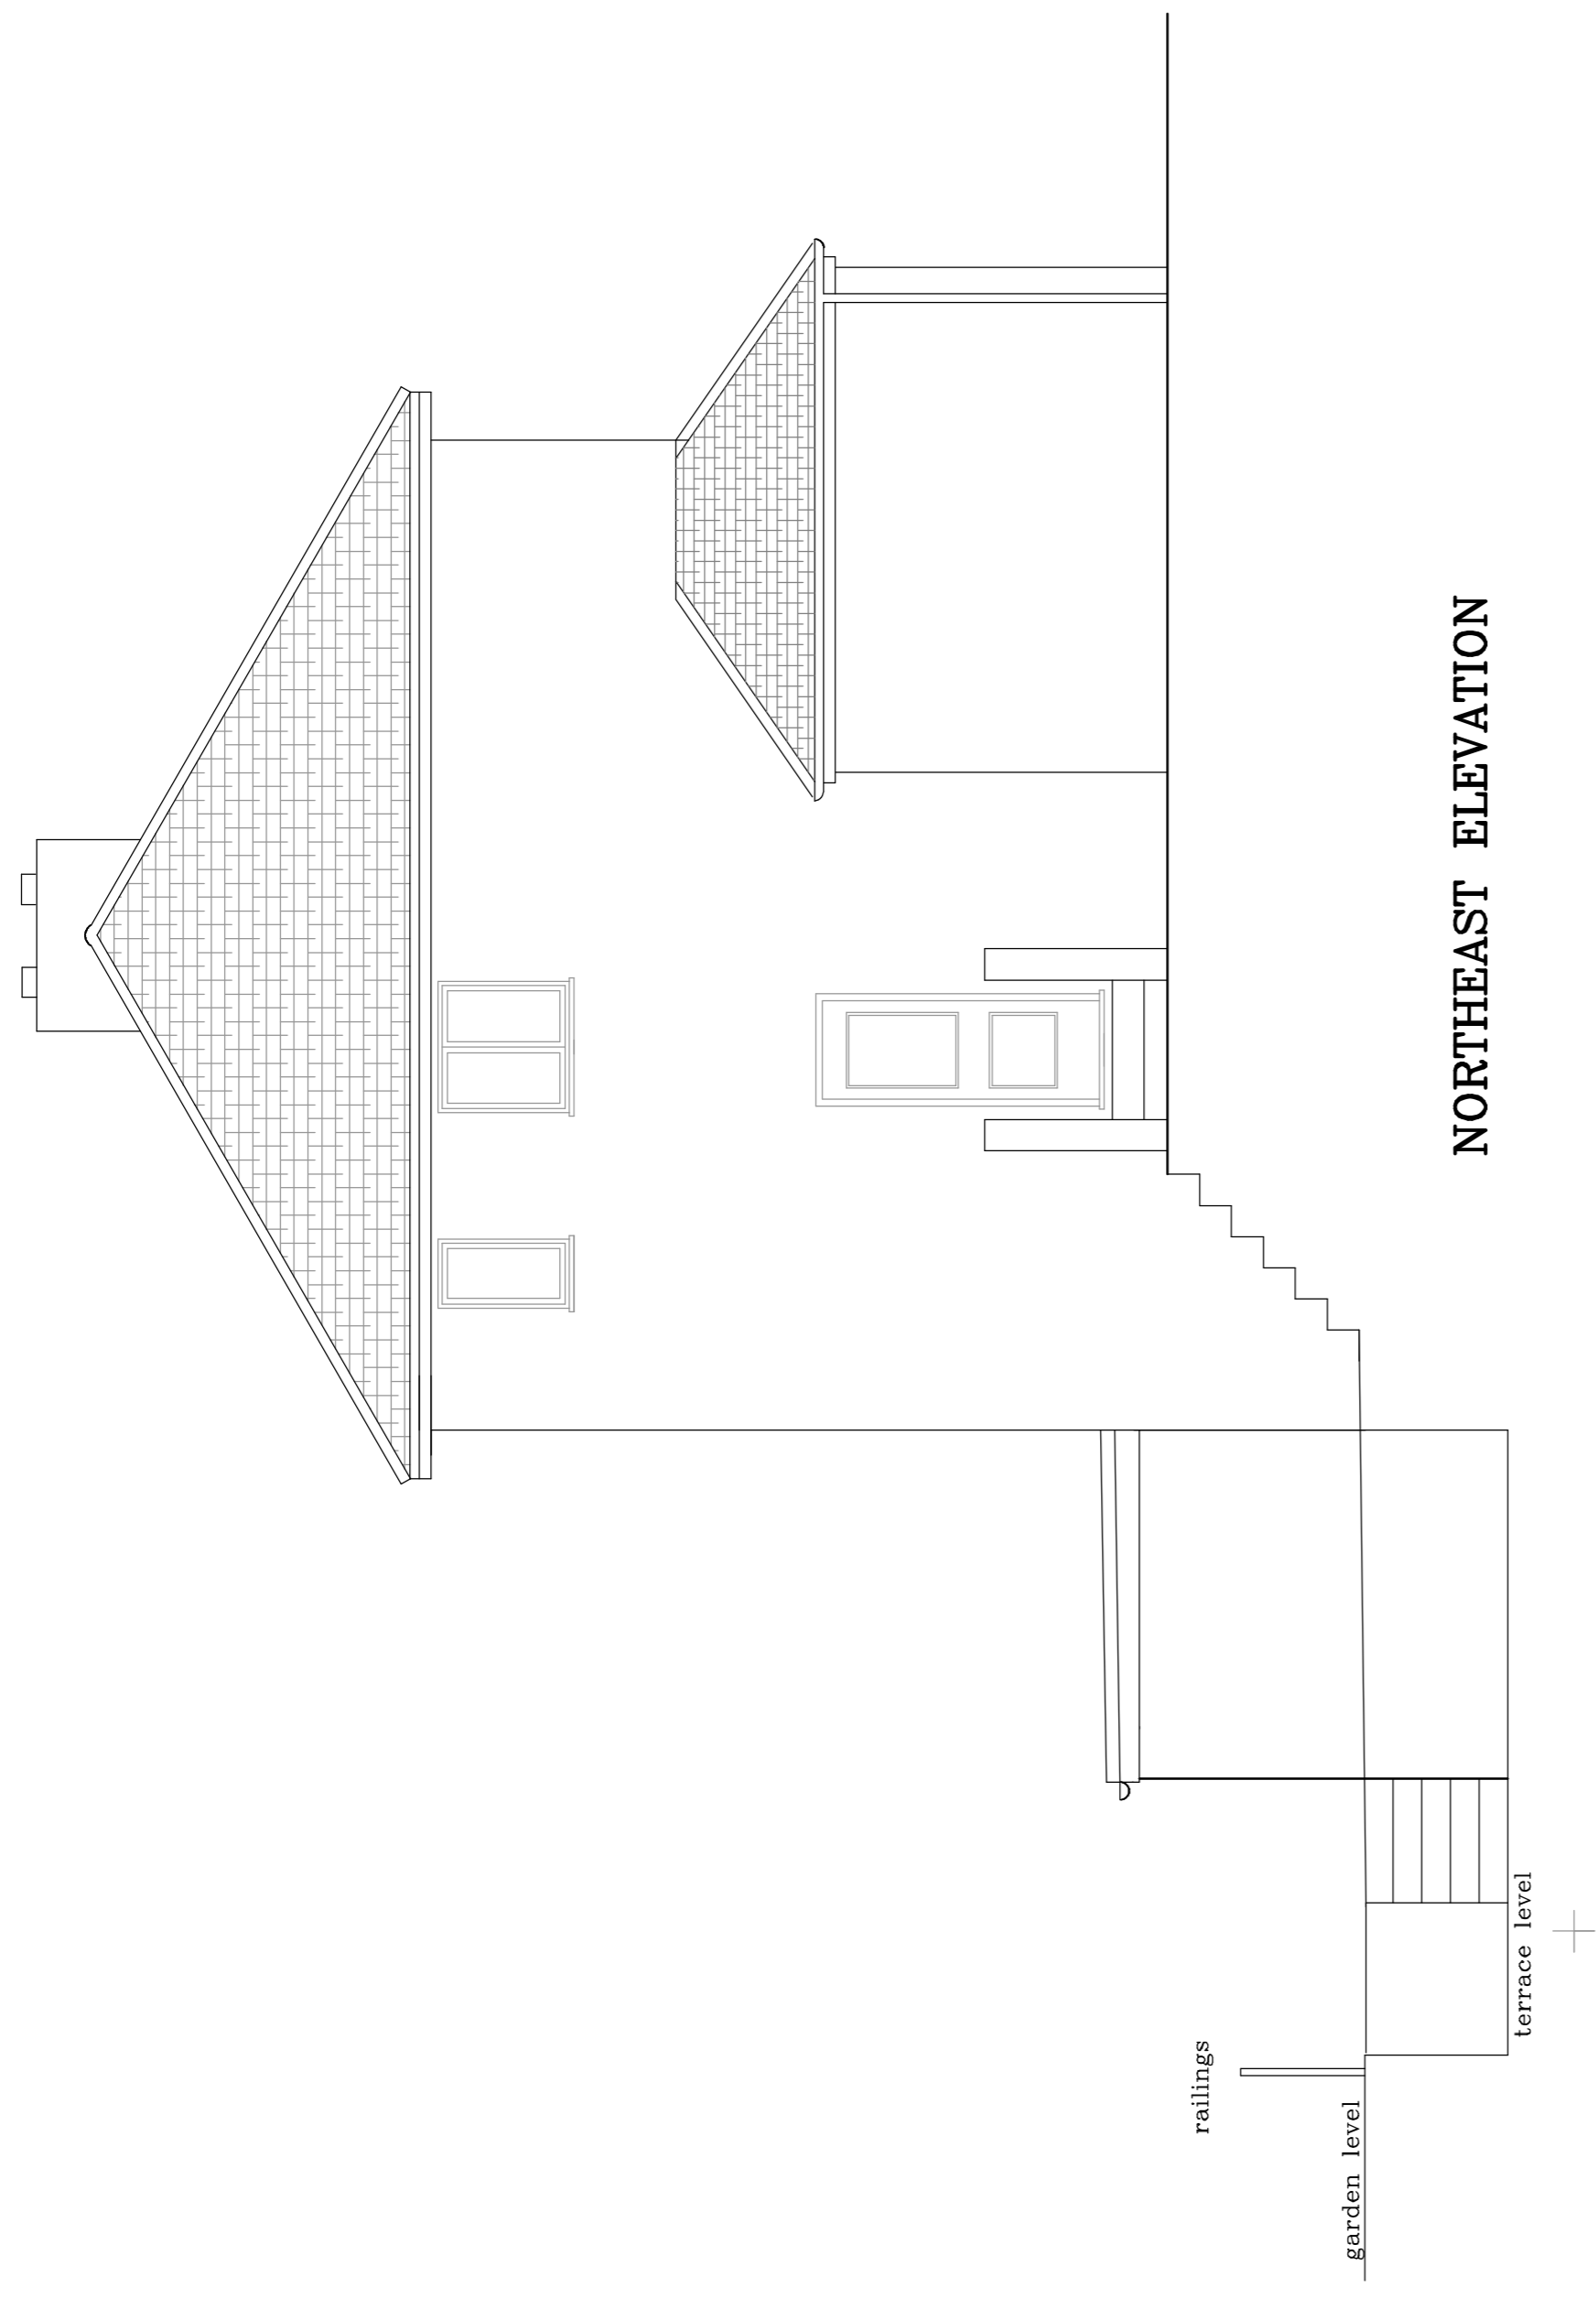

NORTHEAST ELEVATION

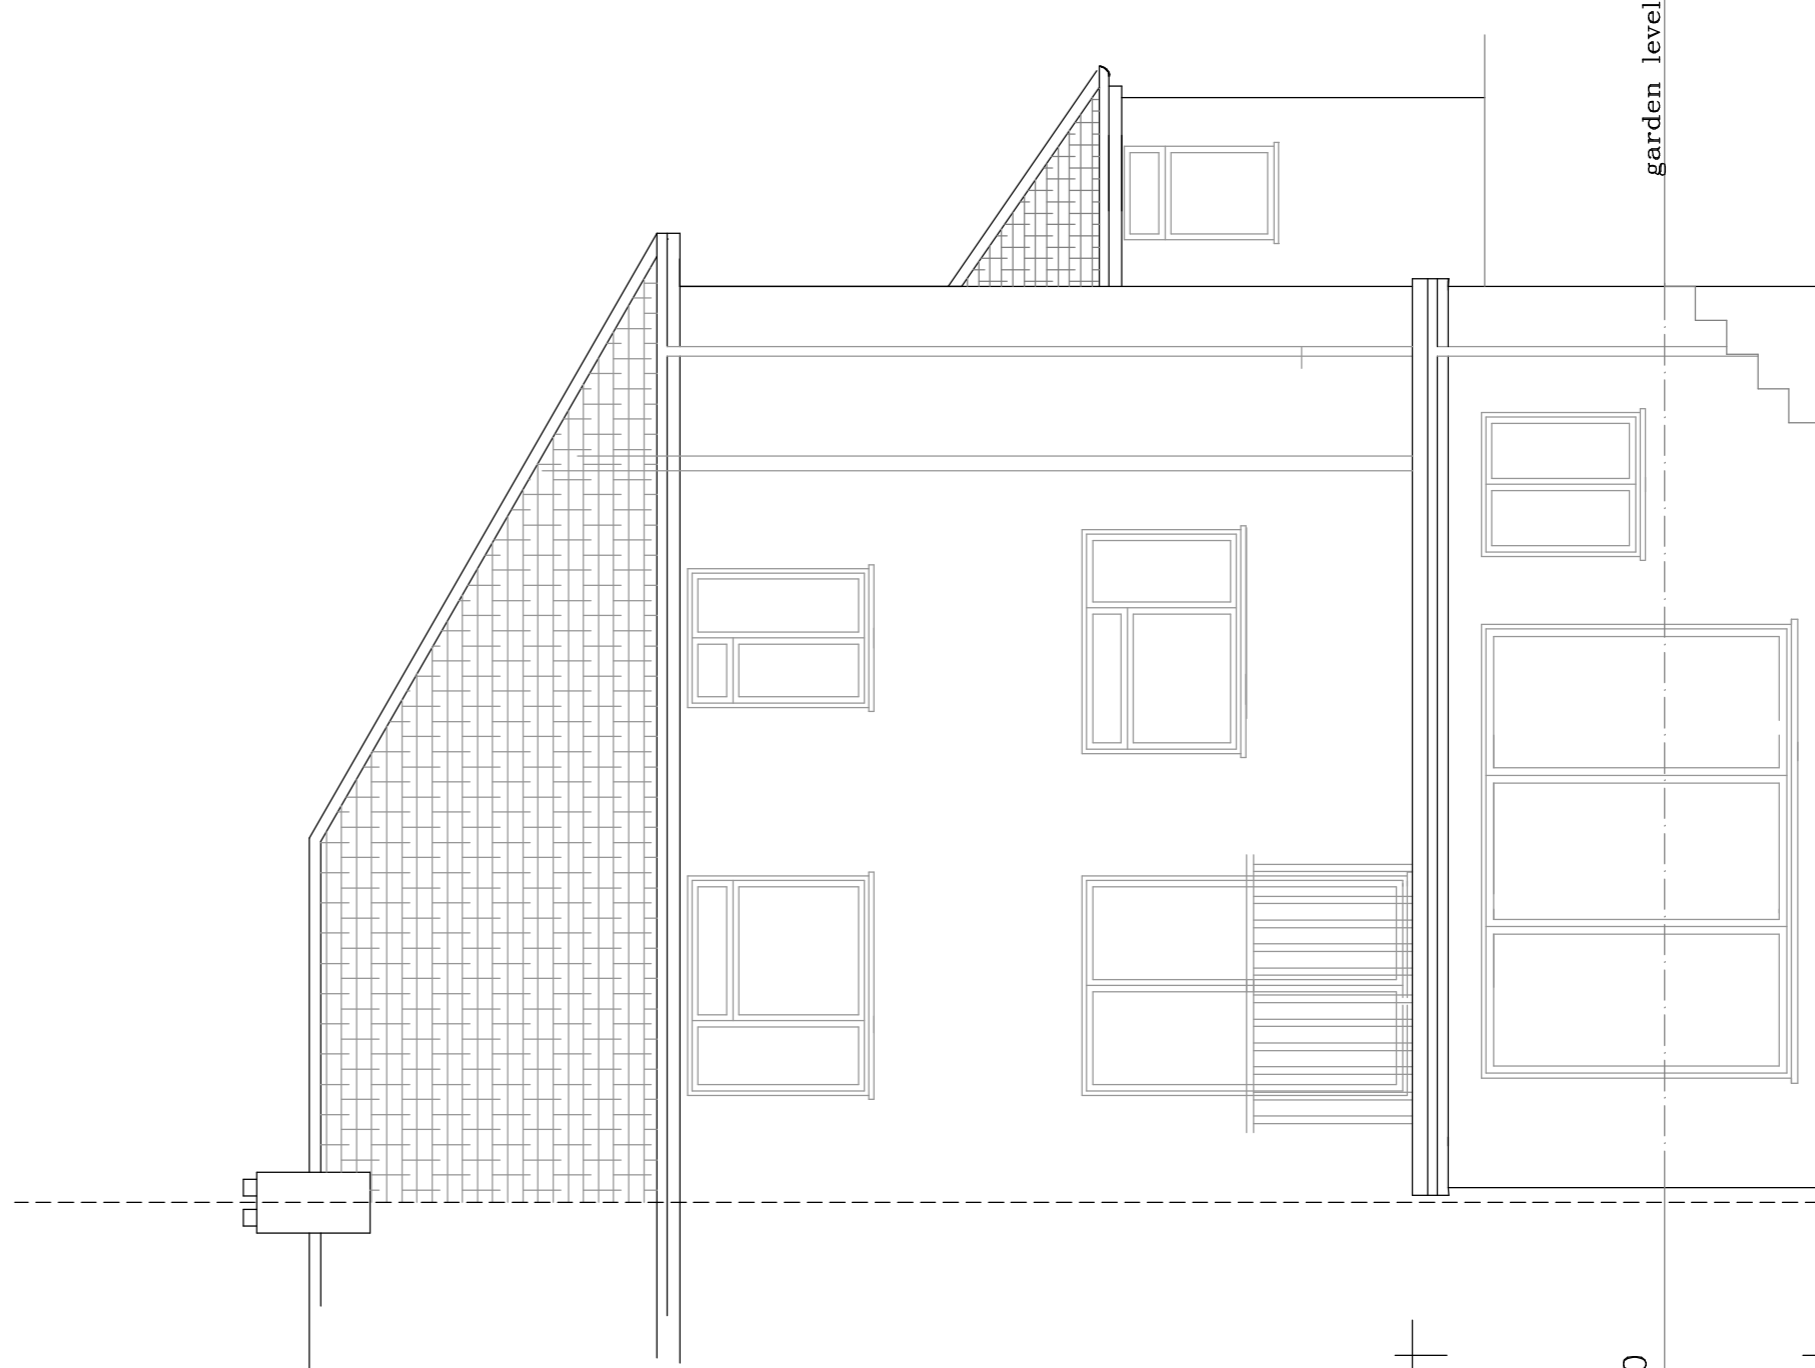

NORTHWEST ELEVATION

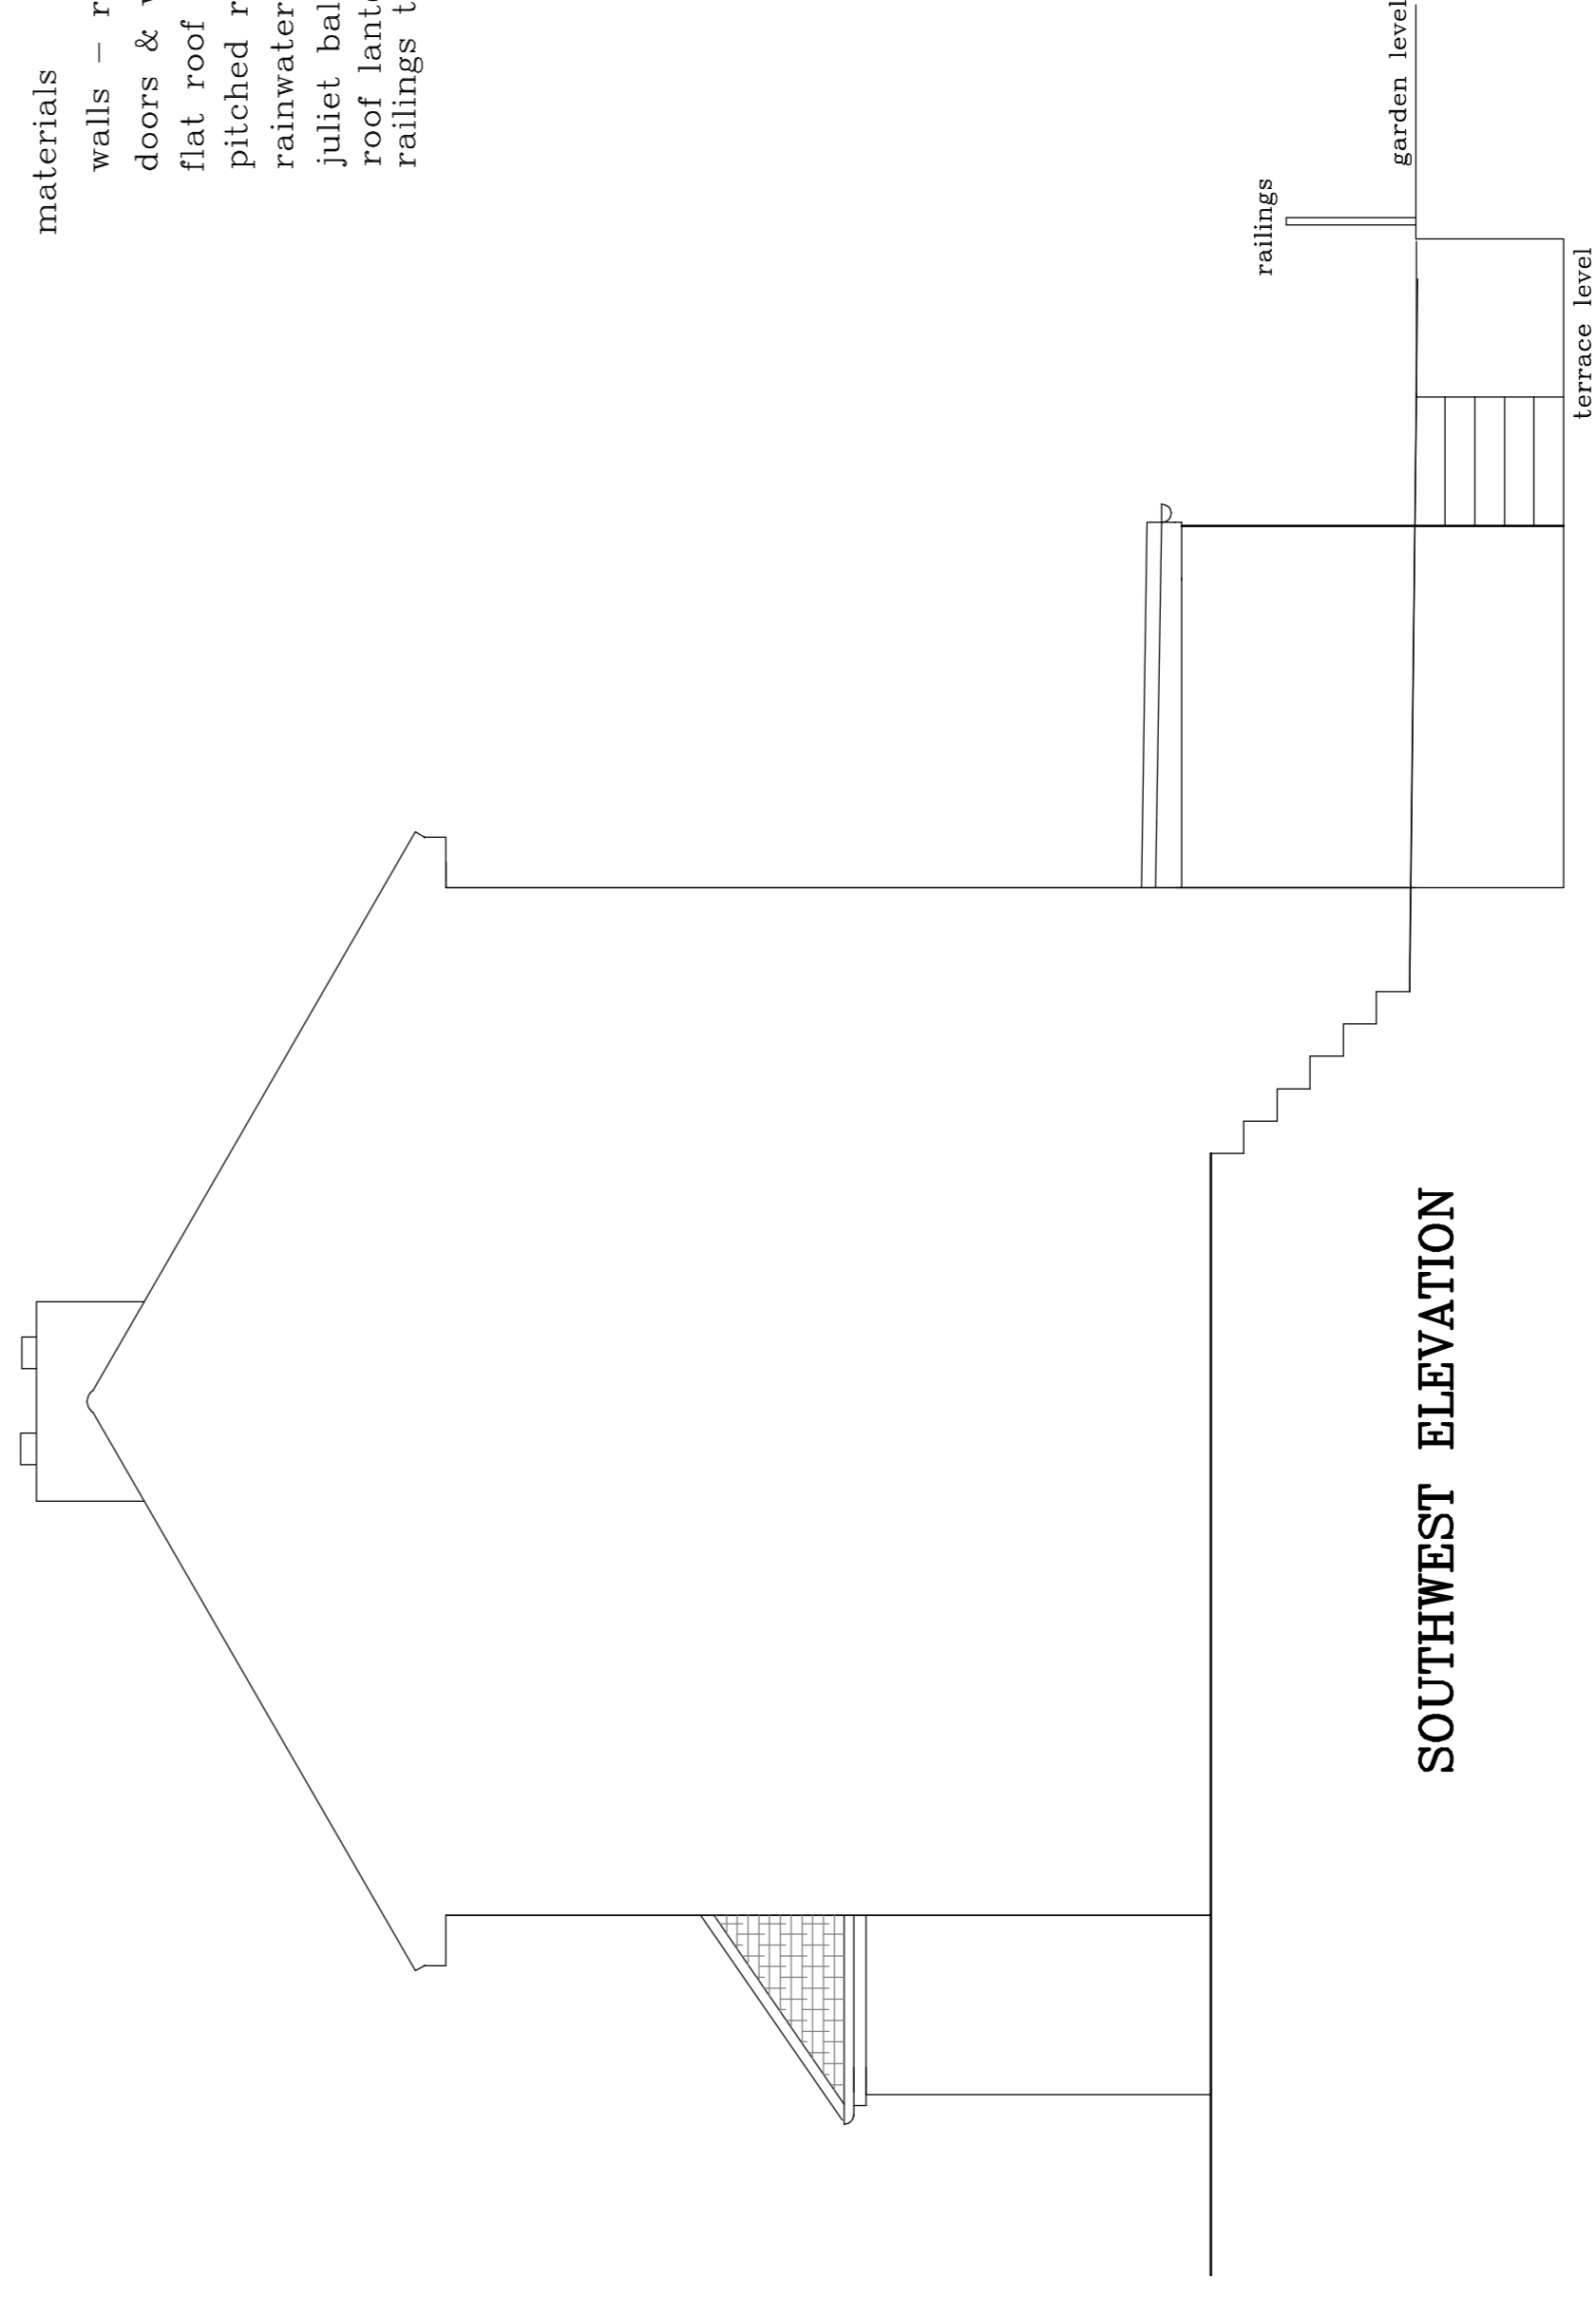

SOUTHWEST ELEVATION

materials

- walls – red/orange stock brickwork to match
- doors & windows – white upvc
- flat roof – black felt
- pitched roof – clay plain tiles to match existing porch
- rainwater good – black upvc
- juliet balcony – black railings
- roof lantern – black external finish
- railings to retaining wall – black metal railings

REV A JANUARY 2024 – MINOR AMENDMENTS




EVANS & CRAWLEY
CHARTERED SURVEYORS

Telephone: Chesham 01494 775666 Facsimile : 01494 778575
 Bridge House Water Meadow Chesham Buckinghamshire HP5 1LF

Project Managers : Property Consultants : Building Surveyors

BUSHEY – 51 LANGMEAD DRIVE

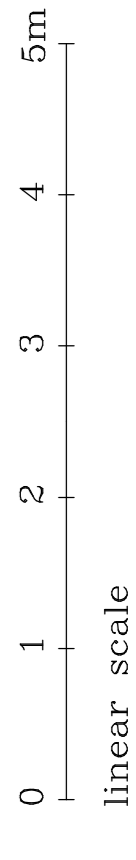

ELEVATIONS AS PROPOSED