
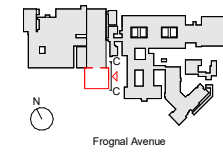


# Proposed Elevation C\*

Queen Mary Hospital CDC

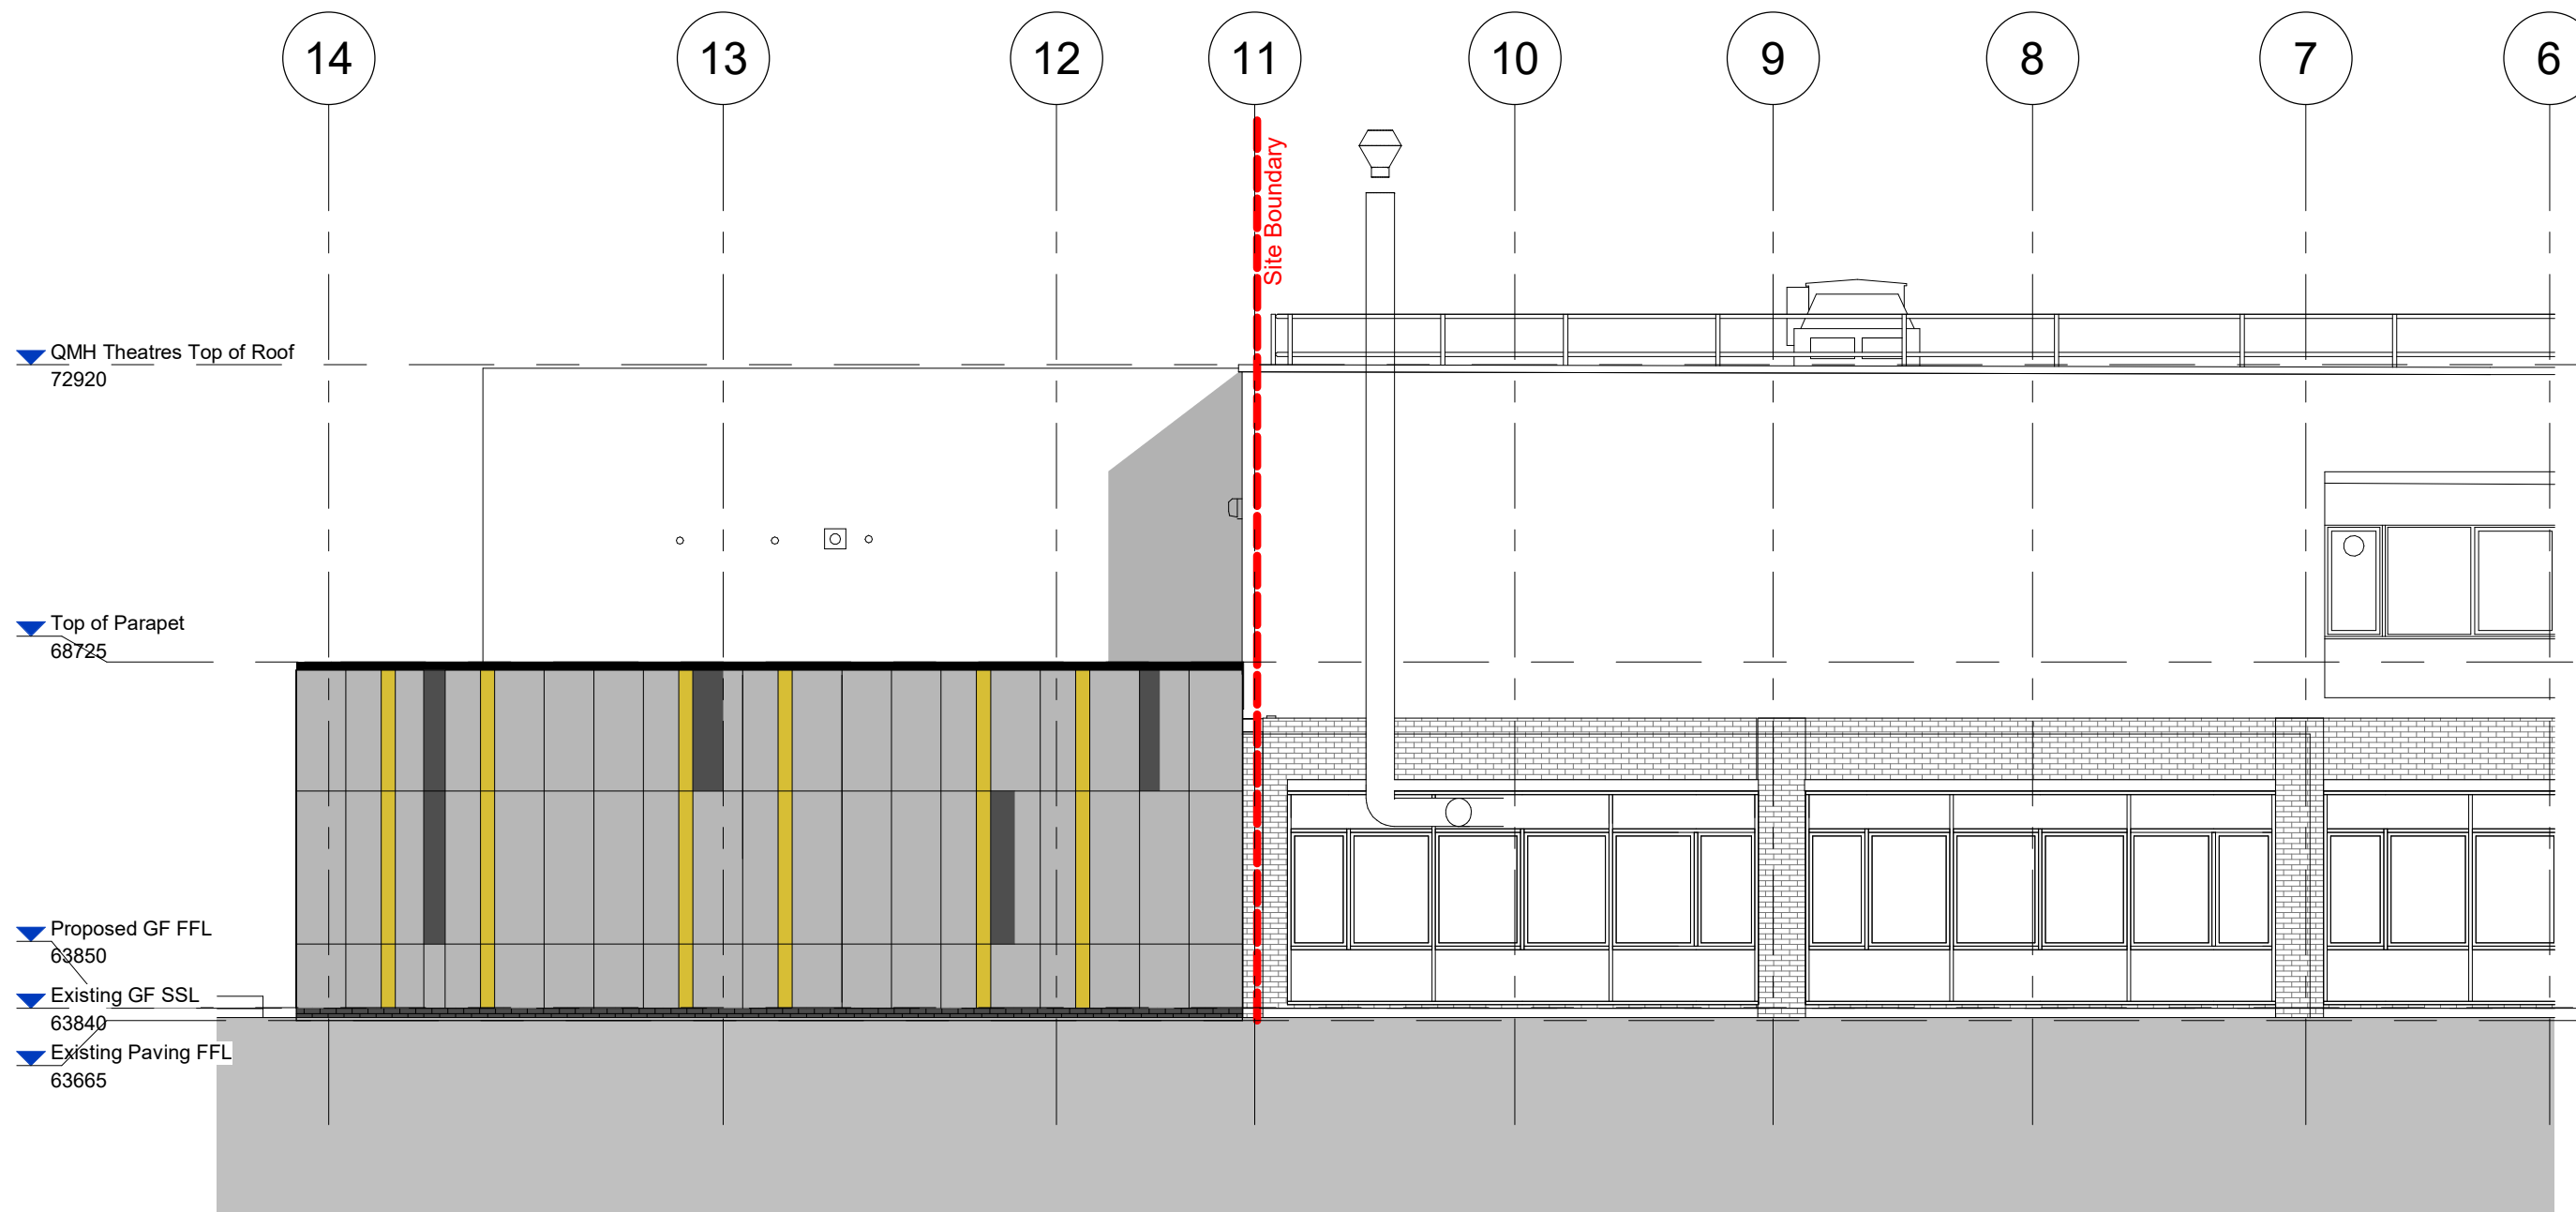

**Revision Schedule**

P1 Draft Elevations	09/10/23
P2 Issued for Planning Review 01	06/11/23
P3 Planning Package submission	17/11/23
P4 Site Boundary Changed	13/12/23

DO NOT SCALE OFF DRAWINGS  
REPORT ALL DISCREPANCIES  
CHECK ALL DIMENSIONS ON SITE



1:100 (@ A3)

© Copyright Murphy Philipps 2021  
Prepared using Revit 2018

**Planning**

Proposed Elevation C\*  
at  
Queen Mary Hospital CDC  
for  
Lewisham and Greenwich NHS Trust

**MURPHY PHILIPPS**

QMH CDC - MP - XX - XX - DR - A - 02204  
REV:P4 -13/12/23  
Scale:As indicated @ A3  
MPA project number.: 3372  
16 Wenlock Road London, N1 7TA  
Tel: 020 7490 8008  
Fax: 020 7490 8778