
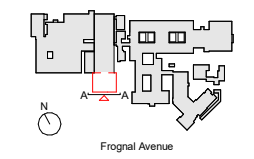


Proposed Elevation A*

Queen Mary Hospital CDC

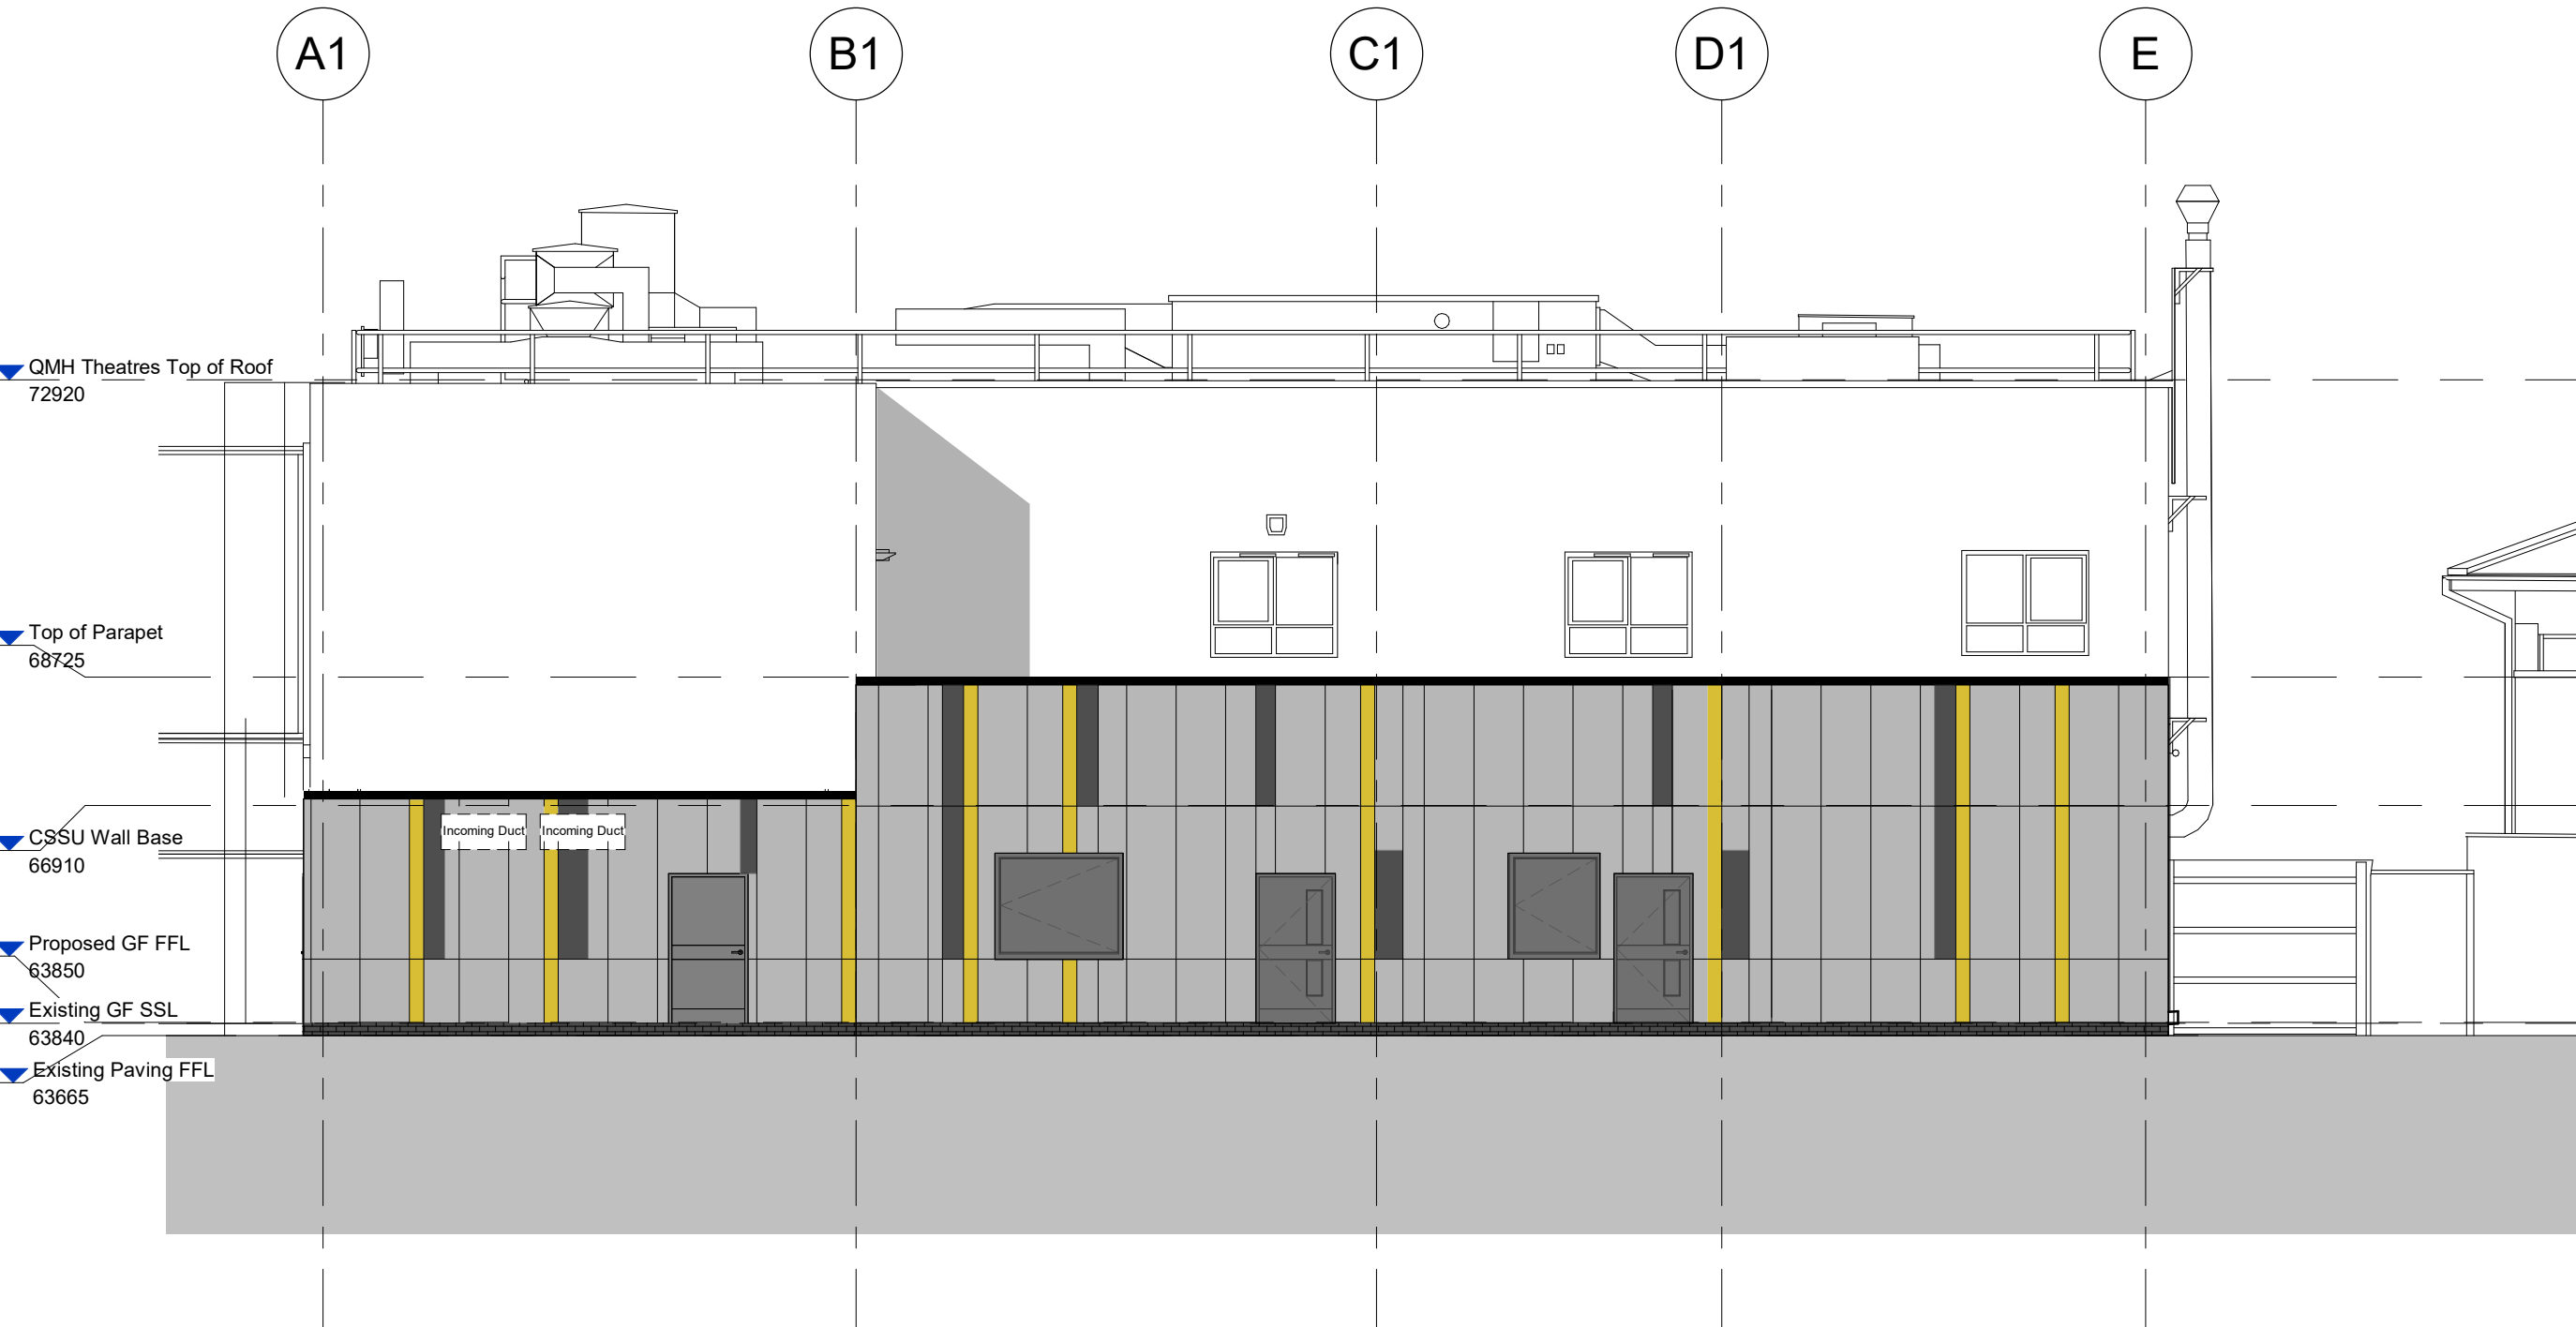

Revision Schedule

P1	Draft Elevations	09/10/23
P2	Issued for Planning Review 01	06/11/23
P3	Planning Package submission	17/11/23
P4	Site Boundary Changed	13/12/23

DO NOT SCALE OFF DRAWINGS
REPORT ALL DISCREPANCIES
CHECK ALL DIMENSIONS ON SITE



1:100 (@ A3)

© Copyright Murphy Philipps 2021
Prepared using Revit 2018

Planning

Proposed Elevation A*
at
Queen Mary Hospital CDC
for
Lewisham and Greenwich NHS Trust

MURPHY PHILIPPS

QMH CDC - MP - XX - XX - DR - A - 02202
REV:P4 -13/12/23
Scale:As indicated @ A3
MPA project number.: 3372
16 Wenlock Road
London, N1 7TA
Tel: 020 7490 8008
Fax: 020 7490 8778