
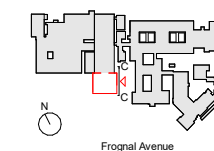


# Existing Elevation C\*

Queen Mary Hospital CDC

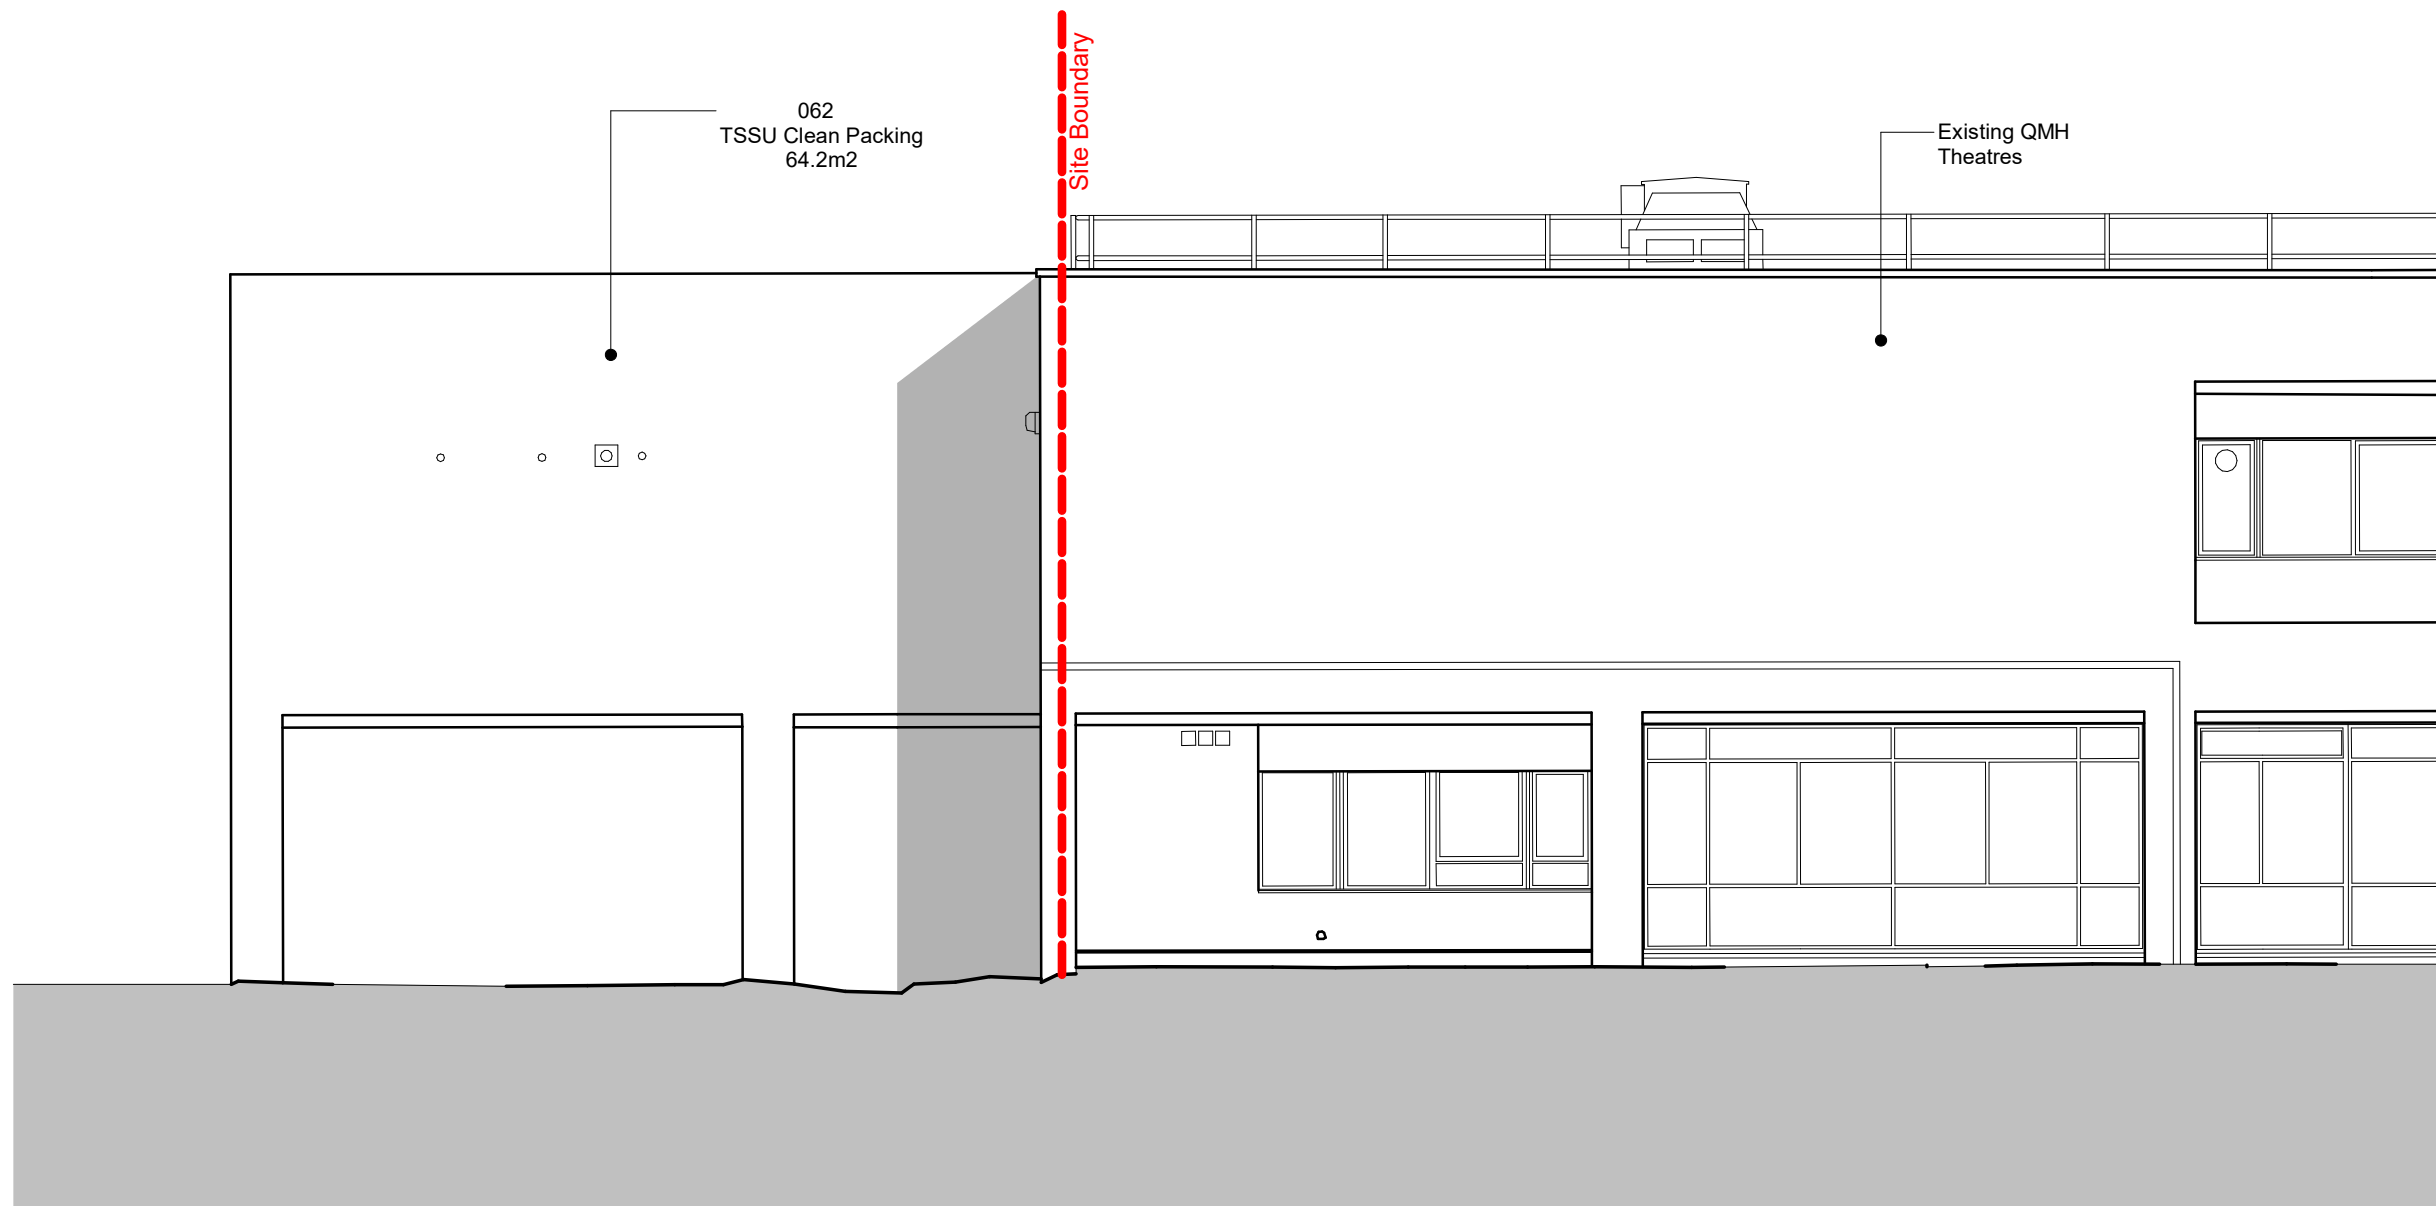

### Revision Schedule

P1	Draft Elevations	09/10/23
P2	Issued for Planning Review 01	06/11/23
P3	Planning Package submission	17/11/23
P4	Site Boundary Changed	13/12/23

DO NOT SCALE OFF DRAWINGS  
REPORT ALL DISCREPANCIES  
CHECK ALL DIMENSIONS ON SITE



1:100 (@ A3)

© Copyright Murphy Philipps 2021  
Prepared using Revit 2018

## Planning

Existing Elevation C\*  
at  
Queen Mary Hospital CDC  
for  
Lewisham and Greenwich NHS Trust

**MURPHY PHILIPPS** 16 Wenlock Road London, N1 7TA Tel: 020 7490 8008 Fax: 020 7490 8778

QMH CDC - MP - XX - XX - DR - A - 00060  
REV:P4 -13/12/23  
MPA project number.: 3372