



Existing Elevation A*

Queen Mary Hospital CDC

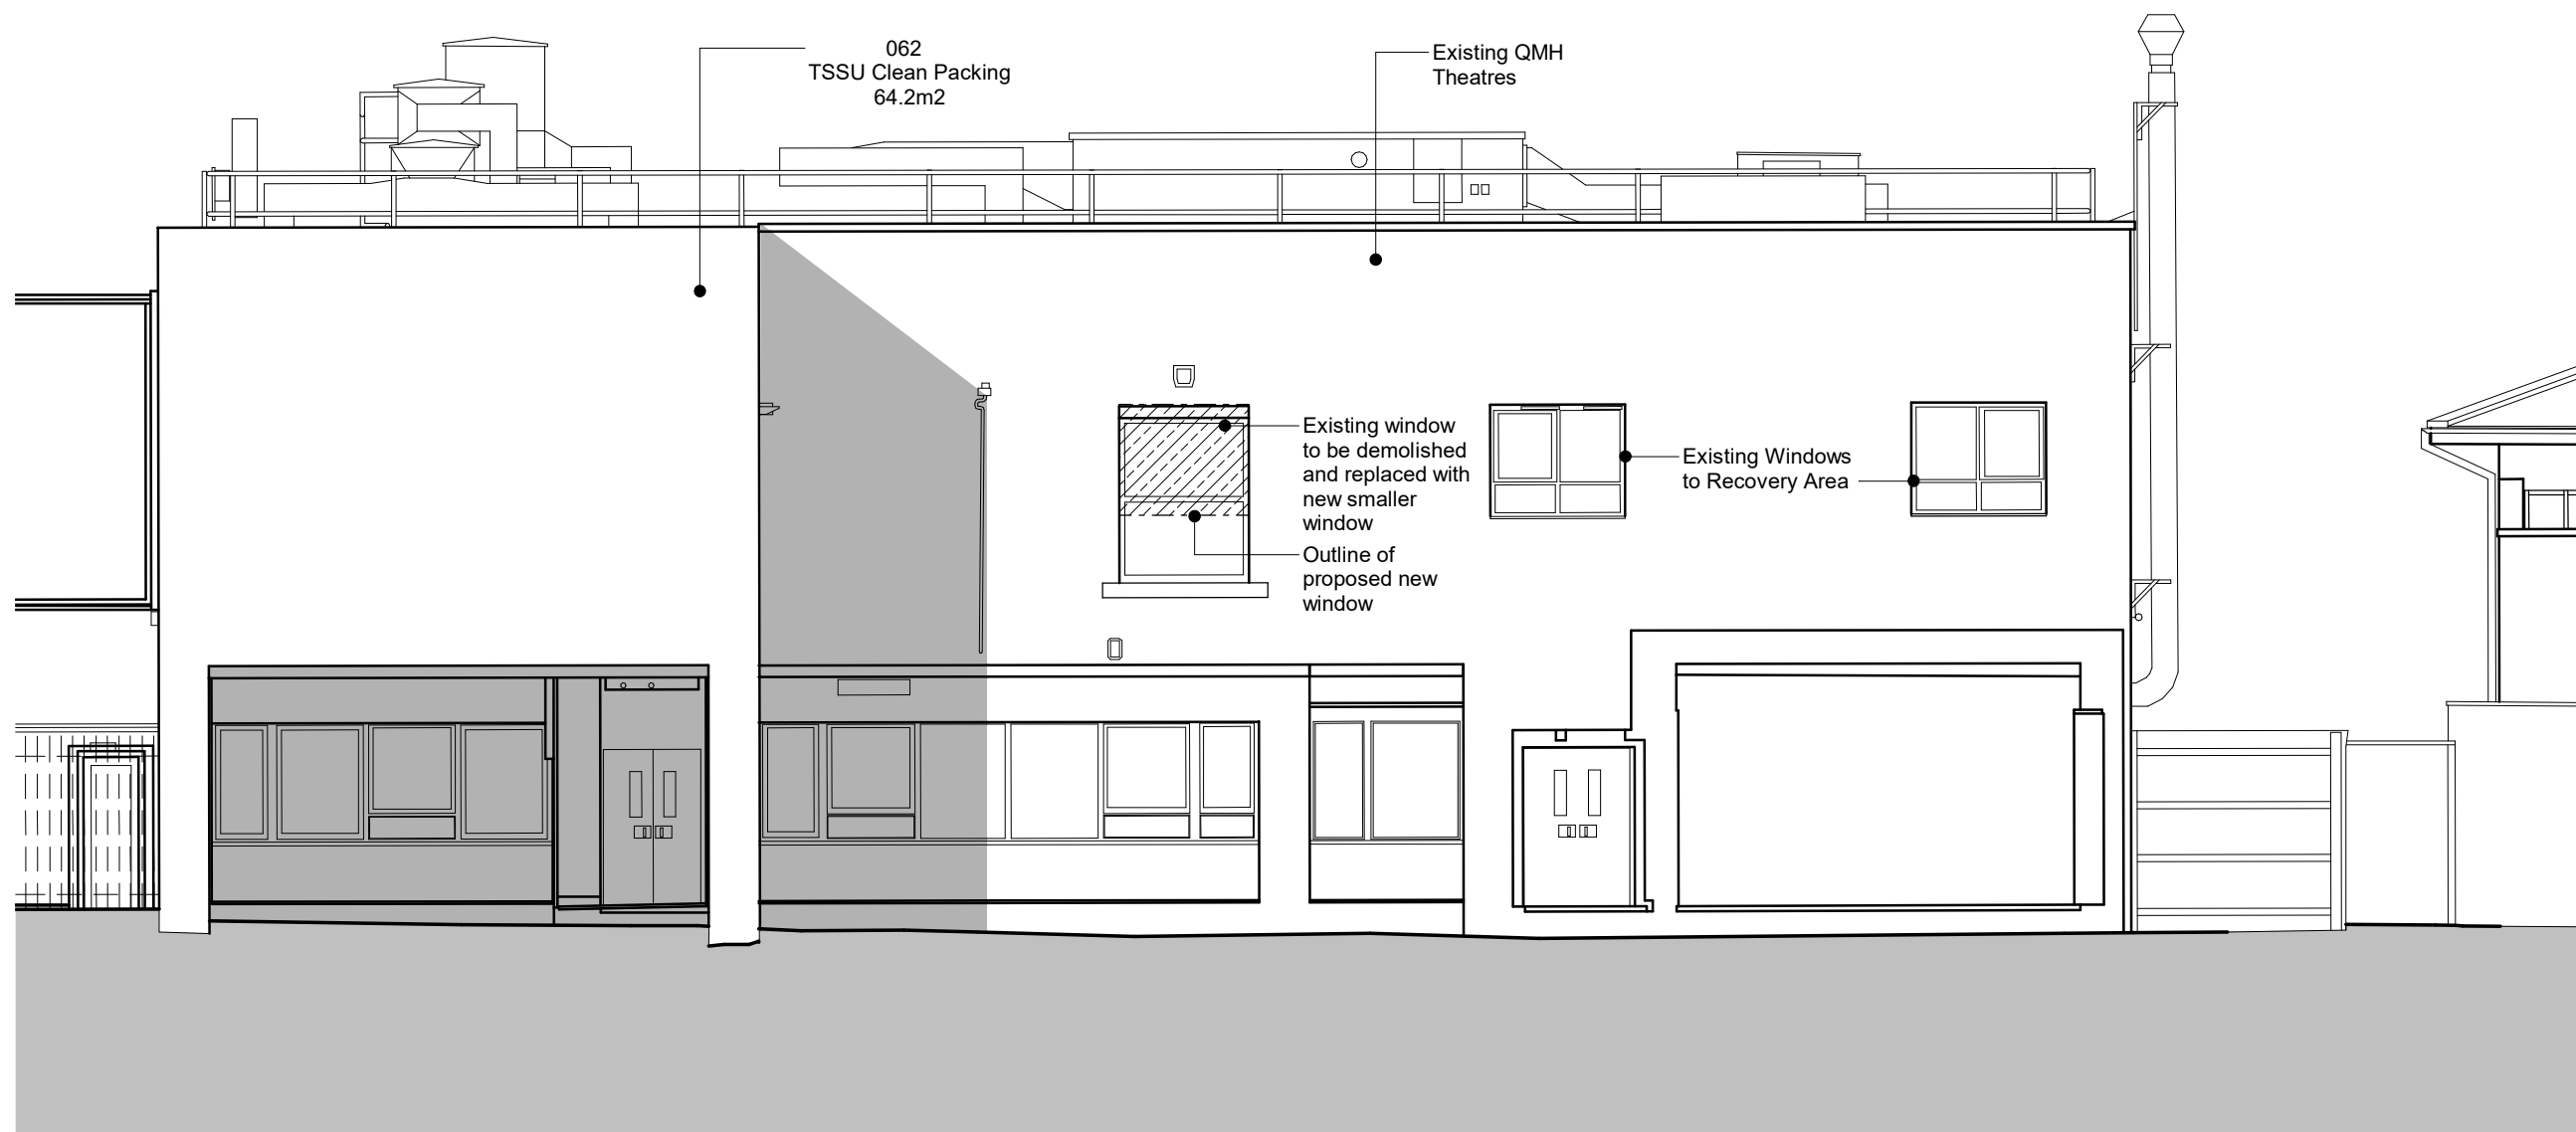

Existing Elevation A

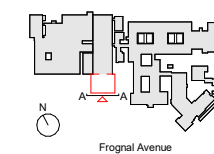

Revision Schedule

P1	Draft Elevations	09/10/23
P2	Issued for Planning Review 01	06/11/23
P3	Planning Package submission	17/11/23
P4	Site Boundary Changed	13/12/23

DO NOT SCALE OFF DRAWINGS
REPORT ALL DISCREPANCIES
CHECK ALL DIMENSIONS ON SITE



1:100 (@ A3)

© Copyright Murphy Philipps 2021
Prepared using Revit 2018

Planning

Existing Elevation A*
at
Queen Mary Hospital CDC
for
Lewisham and Greenwich NHS Trust

QMHCDC - MP - XX - XX - DR - A - 00040
REV:P4 -13/12/23

MPA project number.: 3372

MURPHY PHILIPPS 16 Wenlock Road London, N1 7TA Tel: 020 7490 8008 Fax: 020 7490 8778