



Proposed External Plant


Queen Mary Hospital CDC

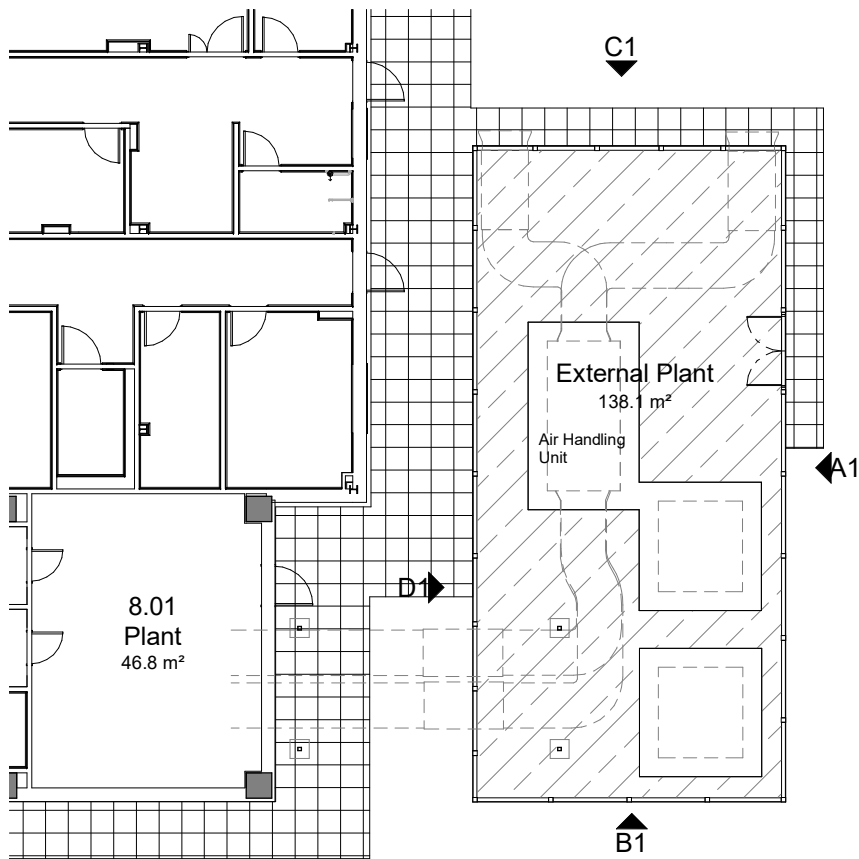


Proposed External Plant Plan
1 : 200

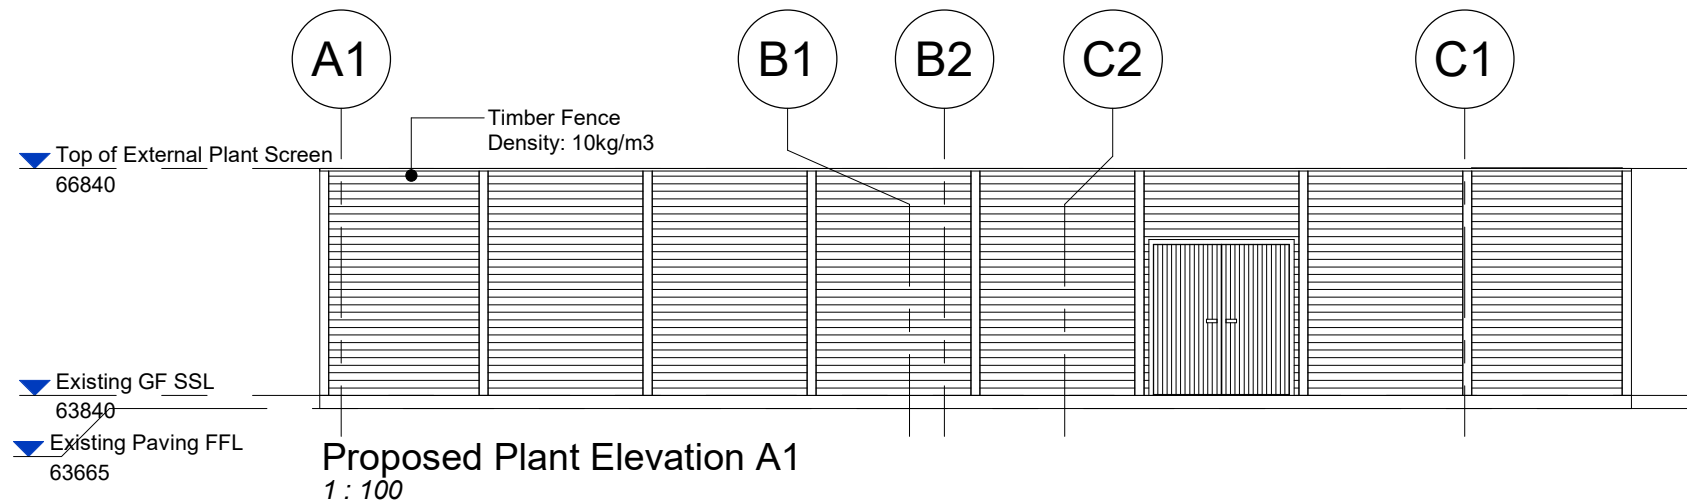


Proposed Plant Elevation A1
1 : 100

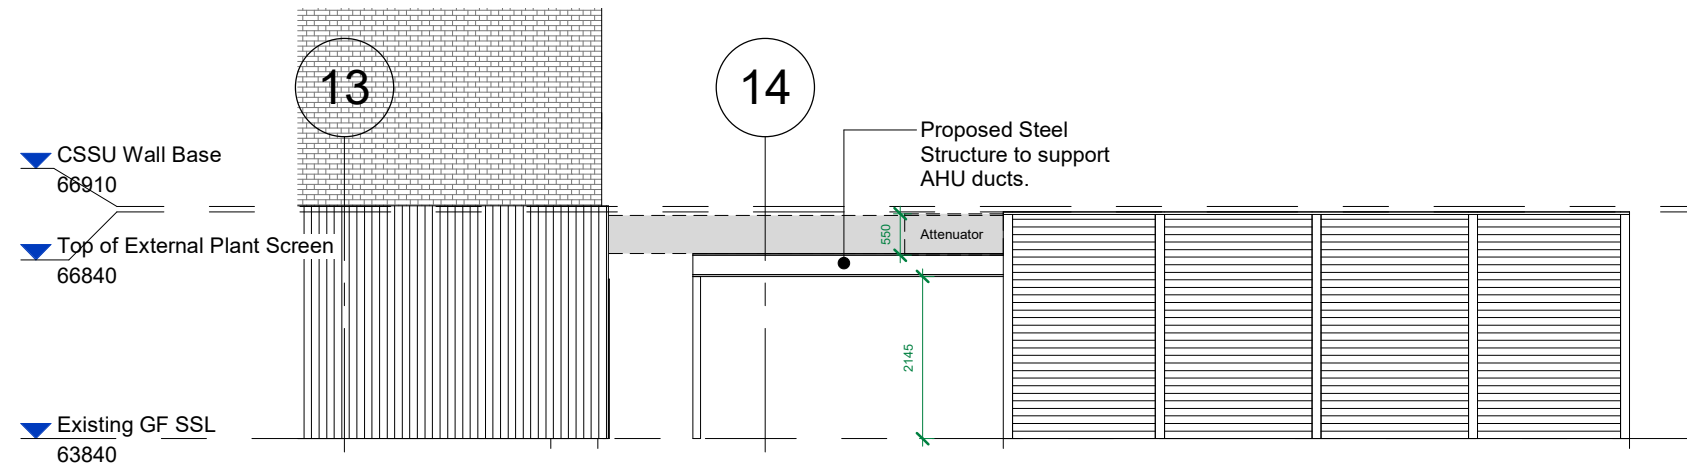


Proposed Plant Elevation B1
1 : 100

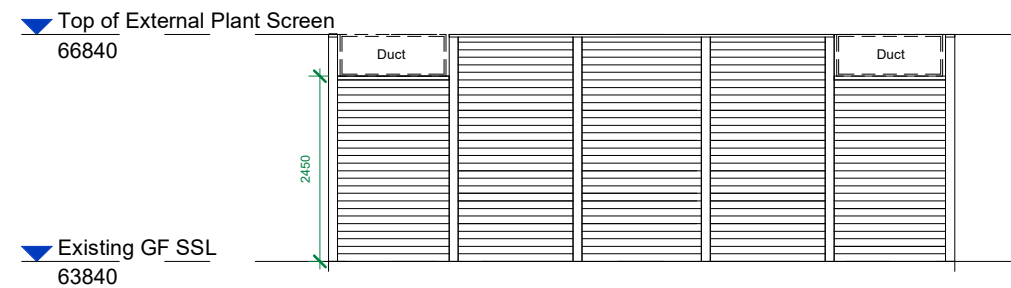

Proposed Plant Elevation C1
1 : 100

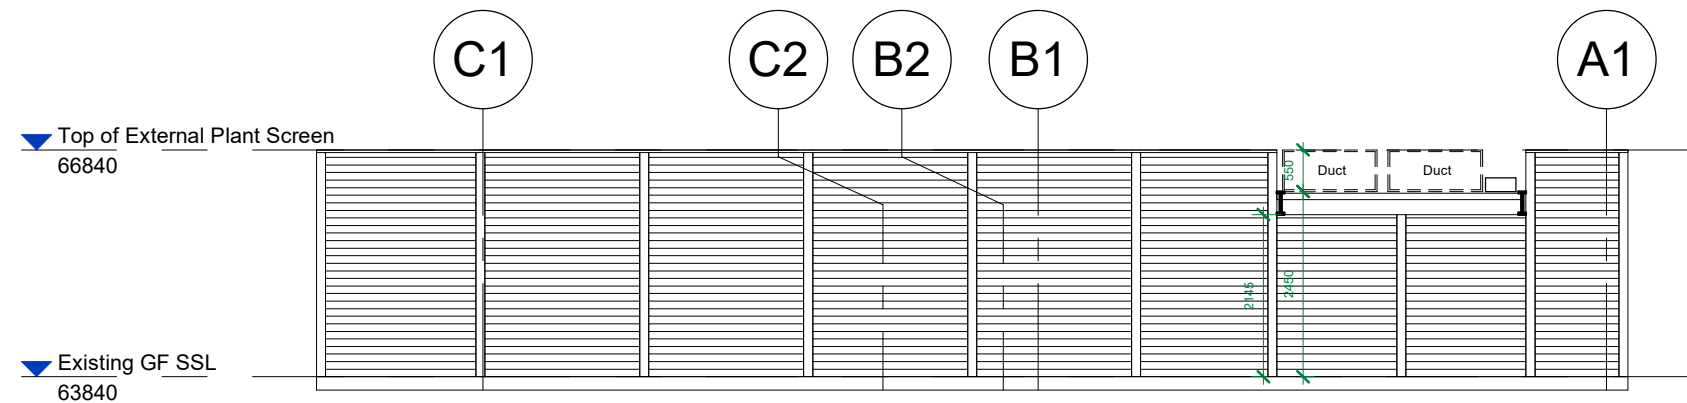

Proposed Plant Elevation D1
1 : 100

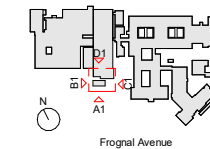

Revision Schedule

P1 Planning Package submission	17/11/23
P2 Site Boundary Changed	13/12/23

DO NOT SCALE OFF DRAWINGS
REPORT ALL DISCREPANCIES
CHECK ALL DIMENSIONS ON SITE



1:100 (@ A3)

© Copyright Murphy Philipps 2021
Prepared using Revit 2018

Planning

Proposed External Plant
at
Queen Mary Hospital CDC
for
Lewisham and Greenwich NHS Trust

MURPHY PHILIPPS

QMH CDC - MP - XX - XX - DR - A - 02205
REV:P2 -13/12/23
Scale:As indicated @ A3

MPA project number.: 3372

16 Wenlock Road London, N1 7TA
Tel: 020 7490 8008
Fax: 020 7490 8778