
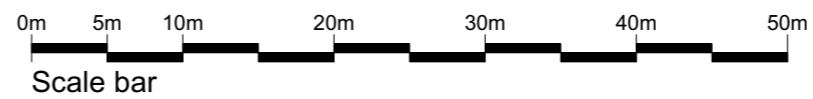


LOCATION PLAN
Scale: 1:1250 @ A3

BLOCK PLAN
Scale: 1:500 @ A3

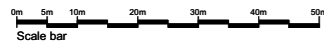

REV	DESCRIPTION	DATE	INT	CHKD
STATUS	FOR INFORMATION			

Client
Mr. R Flomms

Project
**44 Luddesdon Road, Erith
Kent DA8 1NG**

Title
Existing Location & Block Plan

Scale	Date	Drawn	Checked
As Noted	10/12/2023	N/A	N/A
Project No:	Drawing No.	Revision	
2023-080	100	~	