




THIS DRAWING MUST NOT BE REPRODUCED WITHOUT PERMISSION.  
DO NOT SCALE. THE CONTRACTOR IS RESPONSIBLE FOR CHECKING DIMENSIONS WHICH ARE IN MILLIMETRES UNLESS OTHERWISE STATED.

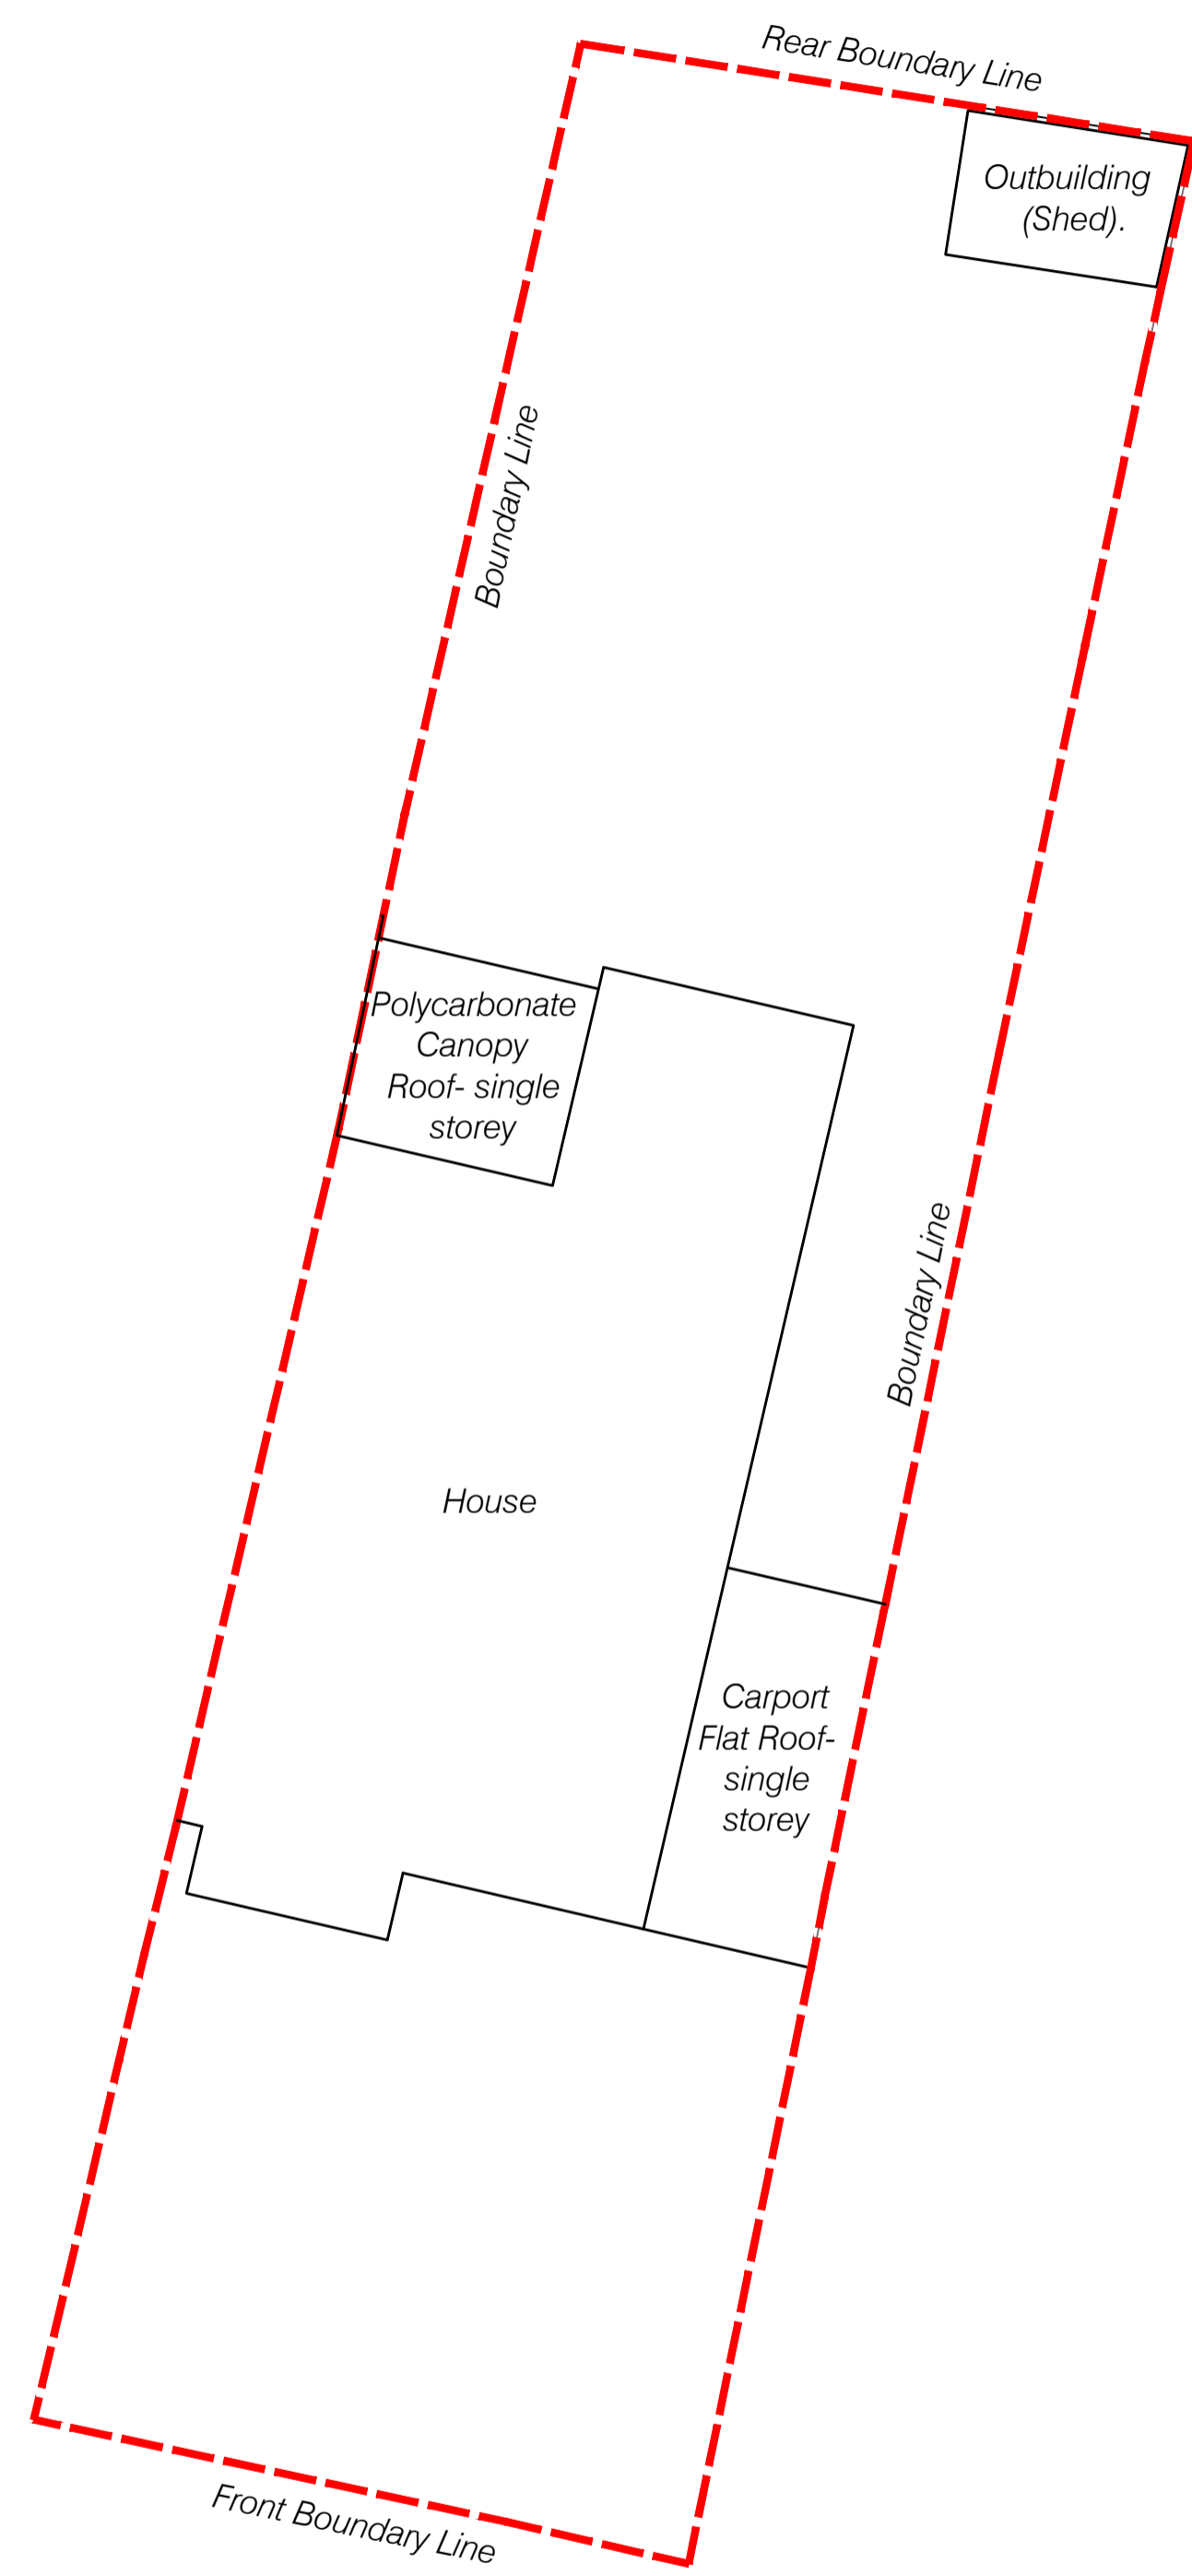


Existing Block Plan 1:100 @ A1

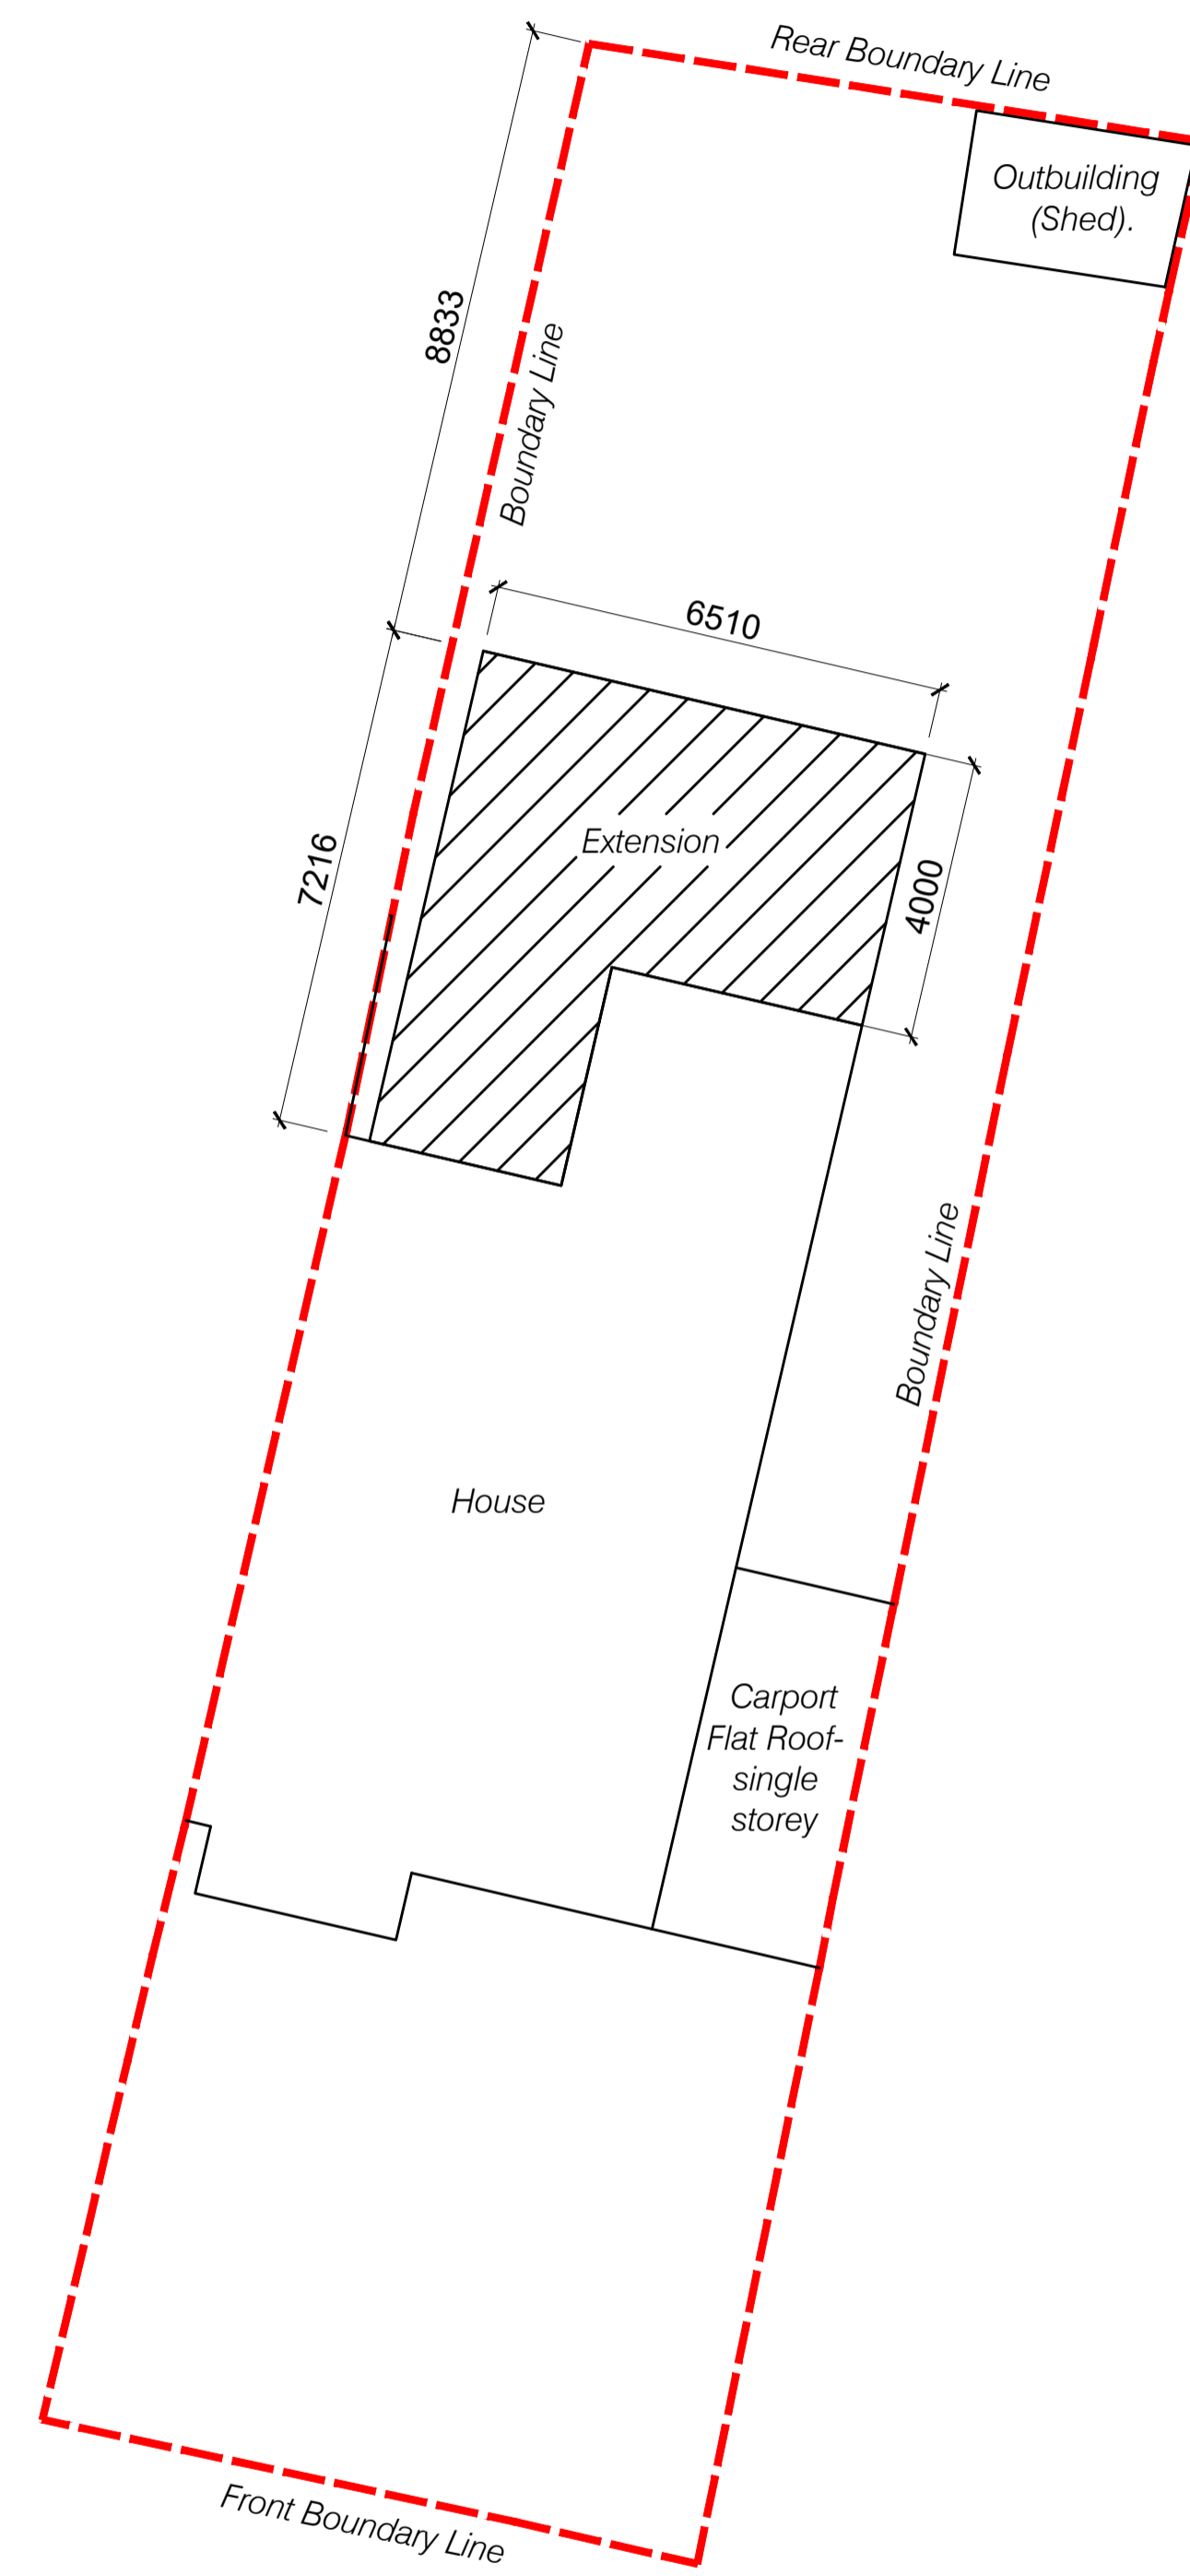

Proposed Block Plan 1:100 @ A1

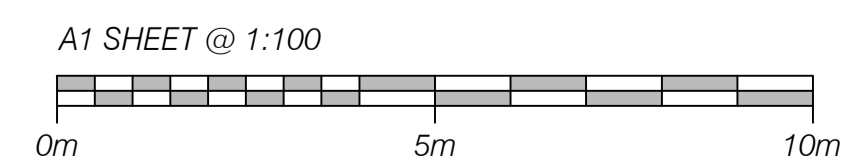

Rev	Date	Description

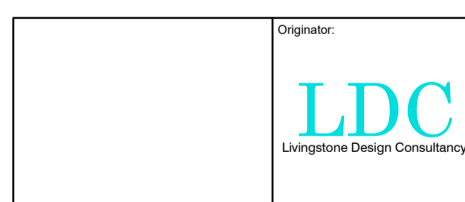

Project:  
149 Blackfen Road,  
Siddough  
DA15 8PZ

Scale: 1:100 @ A1      Status: FOR INFORMATION

Drawing Title:  
**Existing & Proposed  
Block Plans**

Drawing No: 003\_BFR-LDC-PL-005      Rev: P1