WHITE RED ARCHITECTS

1:50

PLANNING

45 Charlotte Road London EC2A 3PD

PROJECT NAME: KNOLL ROAD

DRAWING TITLE:

EXISTING GROUND FLOOR

FB JH


13 KNOLL ROAD SIDCUP, DA14 4QT

LOCATION

NOT FOR CONSTRUCTION

NOTE

1. Do not scale from this drawing
2. All dimensions to be checked on site by the contractor and such dimensions to be their responsibility.
3. Report all drawings errors, omissions, and discrepancies to the architect.
4. This document may be issued in an uncontrolled CAD format to enable others to use it as background information to make alterations and/or additions. In that instance the file will be accompanied by a PDF version. It is for those making such alterations and additions to ensure that they make use of current background information. WRA Ltd Accepts no liability for any such alterations or additions to the background information or arising out of changes to background information which occur prior to alterations or additions being made.

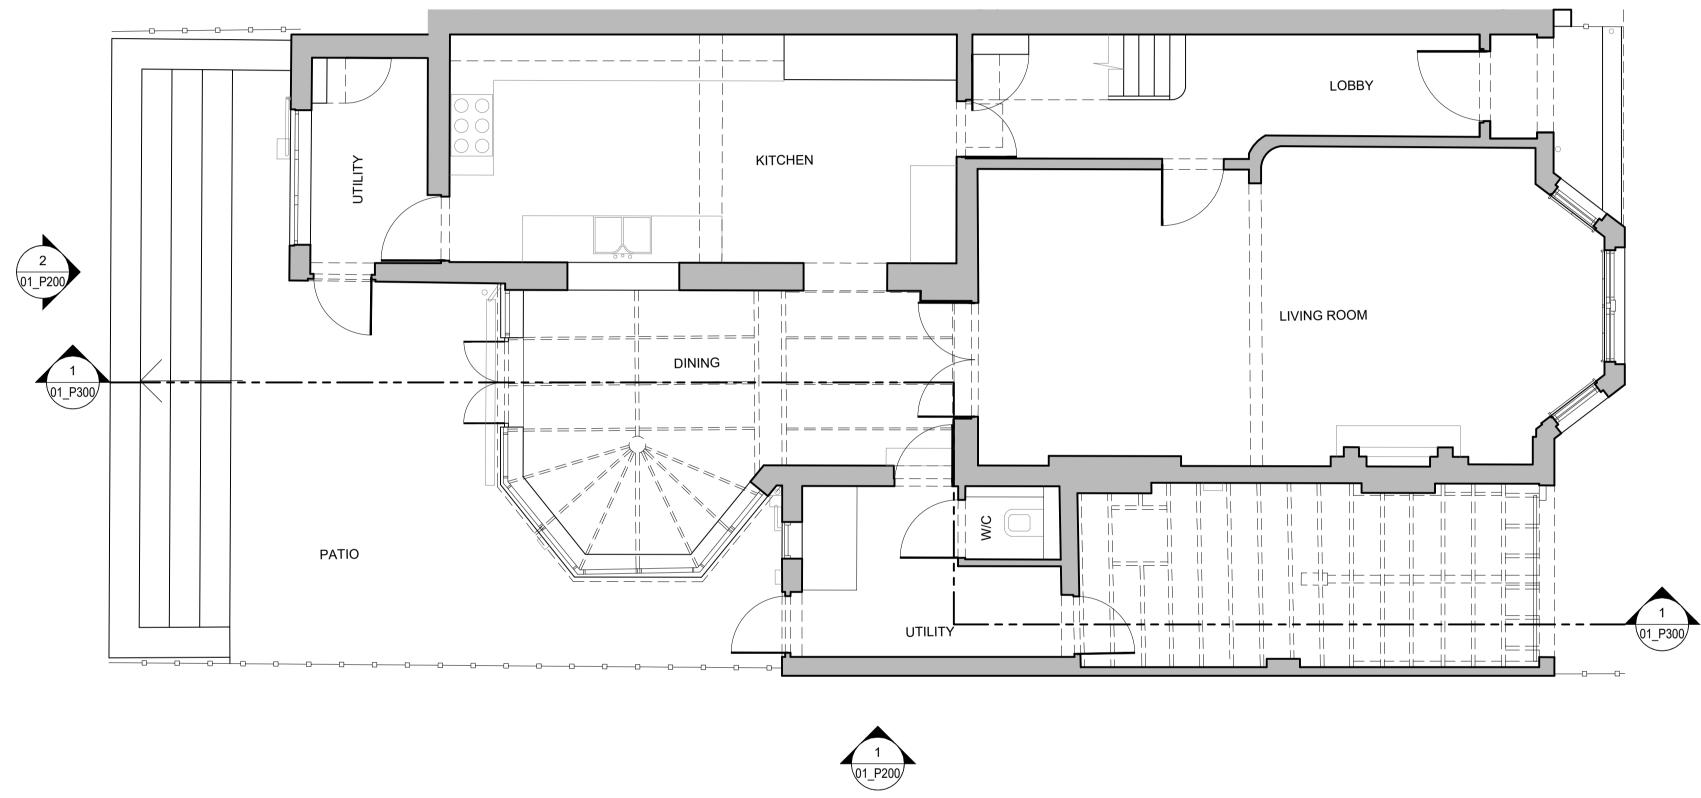

REV DATE

KEY

DESCRIPTION

CLIENT:

STRUCTURAL ENGINEER:

M.E.P. ENGINEER: