



Notes:
 This drawing is the copyright of Spheron Architects (Ltd) and may not be used without their consent.
 The contractor is responsible for checking all dimensions before work starts.
 Any discrepancies to be brought to the attention of the Architect immediately.

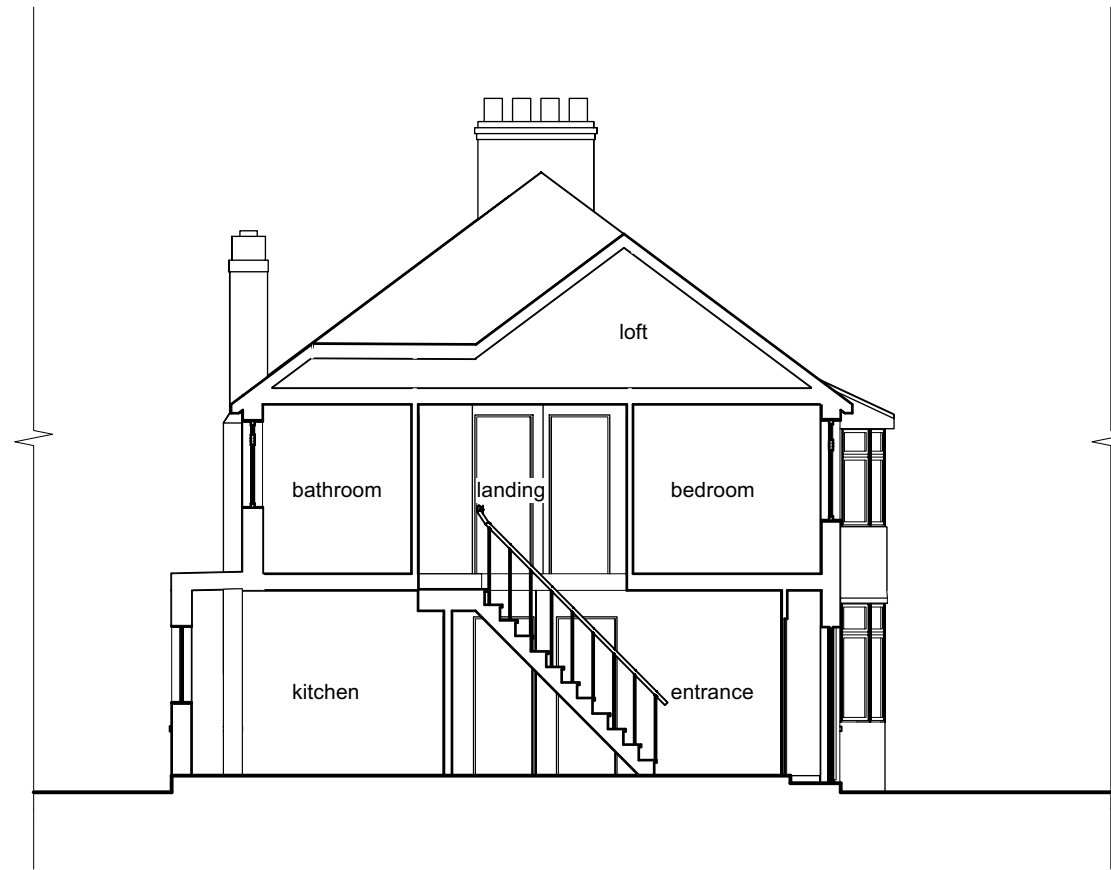

EXISTING SECTION A-A

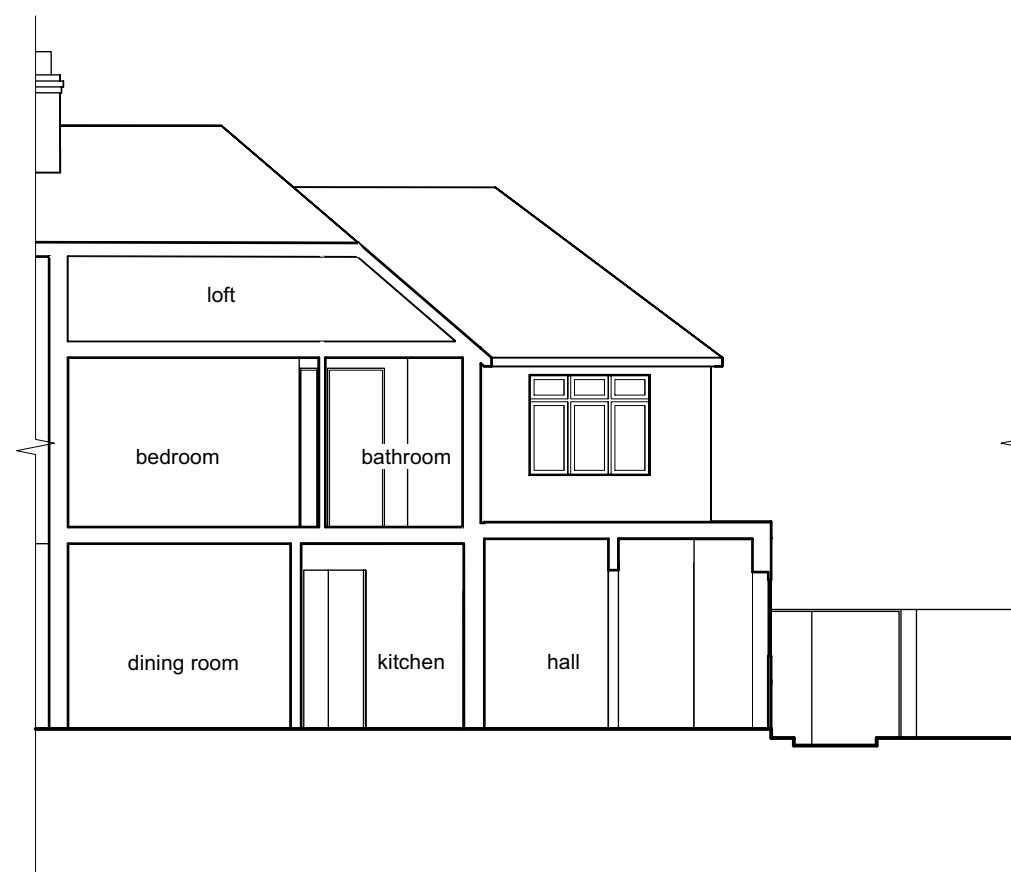

EXISTING SECTION B-B



04/01/2024 LT TWS Issued for Planning

Revision	Date	Author	Checked	Description

SpheronArchitects

Unit 5C, 26-32 Voltaire Road
 London, SW4 6DH
 tel: +44 20 3490 6543
 e: info@spheronarchitects.co.uk
 www.spheronarchitects.co.uk

Client:
 Elite London Properties Ltd.

Project:
 115 Rydal Drive, Bexleyheath DA7 5EG

Drawing Title:
 Existing Sections

Drawing Status:
PLANNING

Drawn By: LT	Scale: 1:100@A3	Date: 28/03/2022
-----------------	--------------------	---------------------

Drawing No: F677-A-300	Rev: -
----------------------------------	-----------