


EXISTING WEST SIDE ELEVATION




PROPOSED WEST SIDE ELEVATION

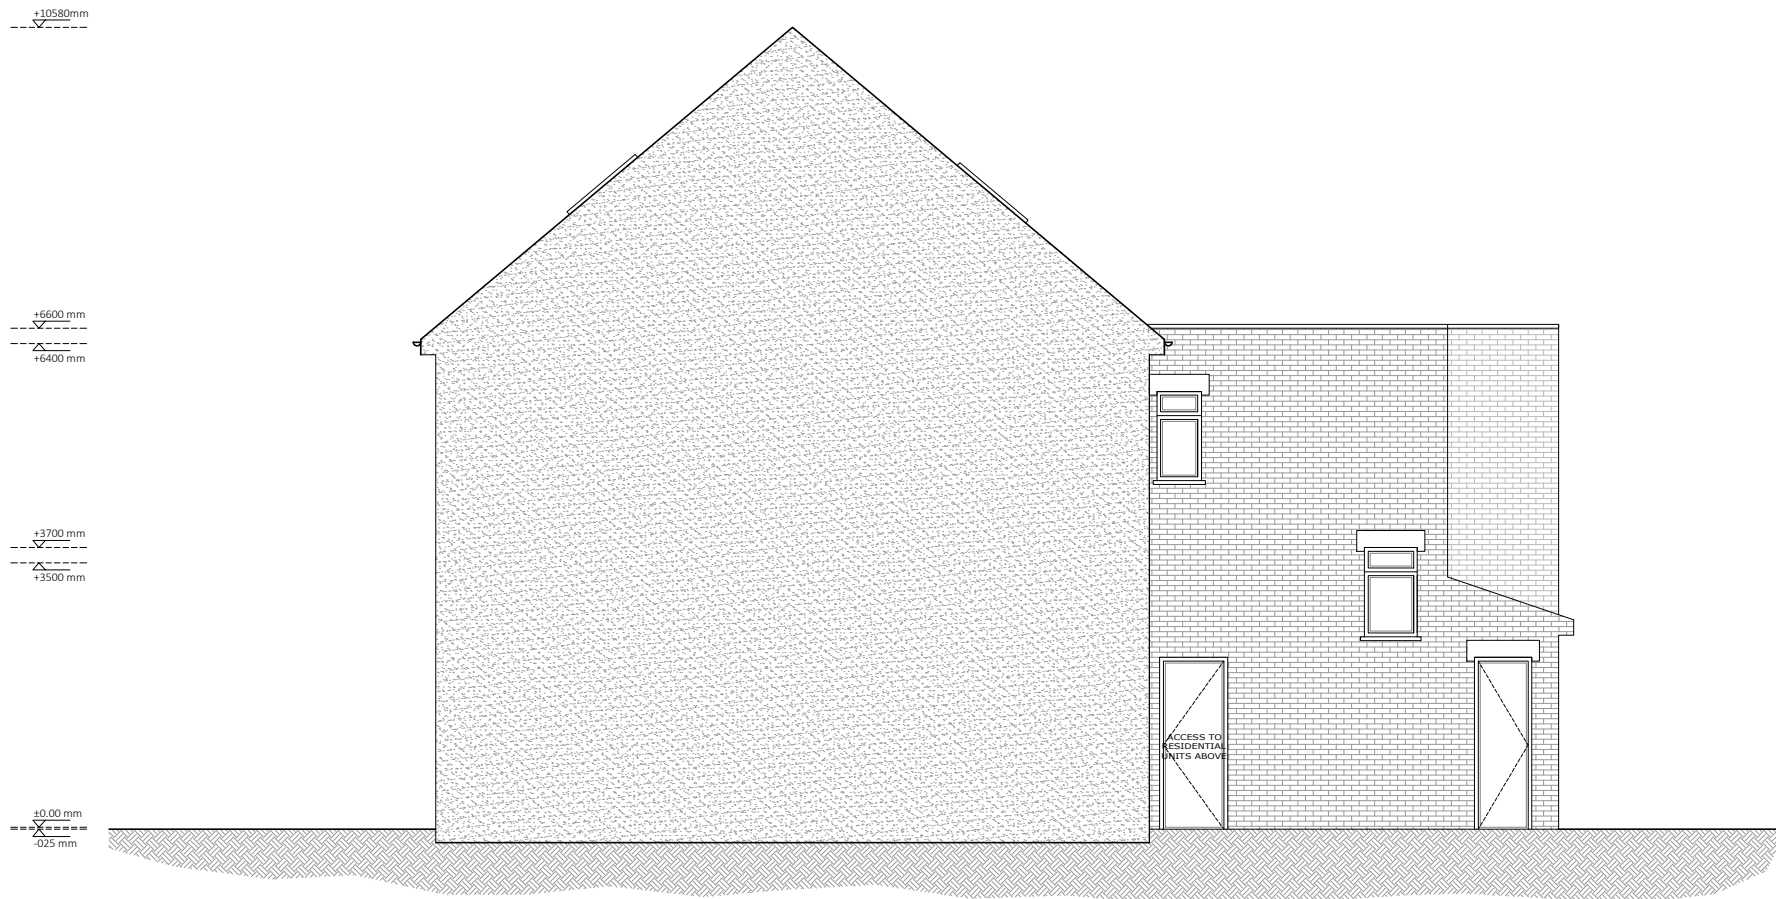

122 CARR ROAD  
NORTHOLT  
GREATER LONDON  
UB5 4RF  
TEL. 020 8248 8412  
ARCHITECT@PROJECTIONARCHITECTS.COM  
WWW.PROJECTIONARCHITECTS.COM



**PLEASE NOTE**  
1. All dimensions to be verified on site.  
2. All dimensions are in millimetres.  
3. No work shall commence until all approvals and agreements have been obtained. These include, Planning, Building Regulations, Thames Water and Party Wall.  
4. The Copyright of this drawing belongs to Projection Architects Ltd.

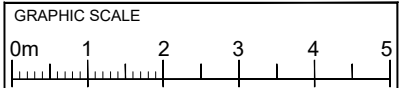

NOTES:

	EXISTING WALL
	DEMOLISHED WALL
	PROPOSED NEW CAVITY WALL
	PROPOSED STUD WALL
	PROPOSED INTERNAL BLOCK WALL
	PROPOSED EXTERNAL TIMBER WALL
	BOUNDARY LINE

PROJECT <b>CHANGE OF USE TO RESIDENTIAL</b>	
ADDRESS 138-140 Welling High Street WELLING DA16 1TJ	
CLIENT	

TITLE <b>Existing &amp; Proposed West Side Elevation</b>	
DATE 21/12/2023	PROJECT NUM: <b>P-23.016</b>
SCALE 1/100 (@ A3)	DRAWING NUM: <b>A-07</b>
REV. E	STATUS PL