


EXISTING SECTION BB

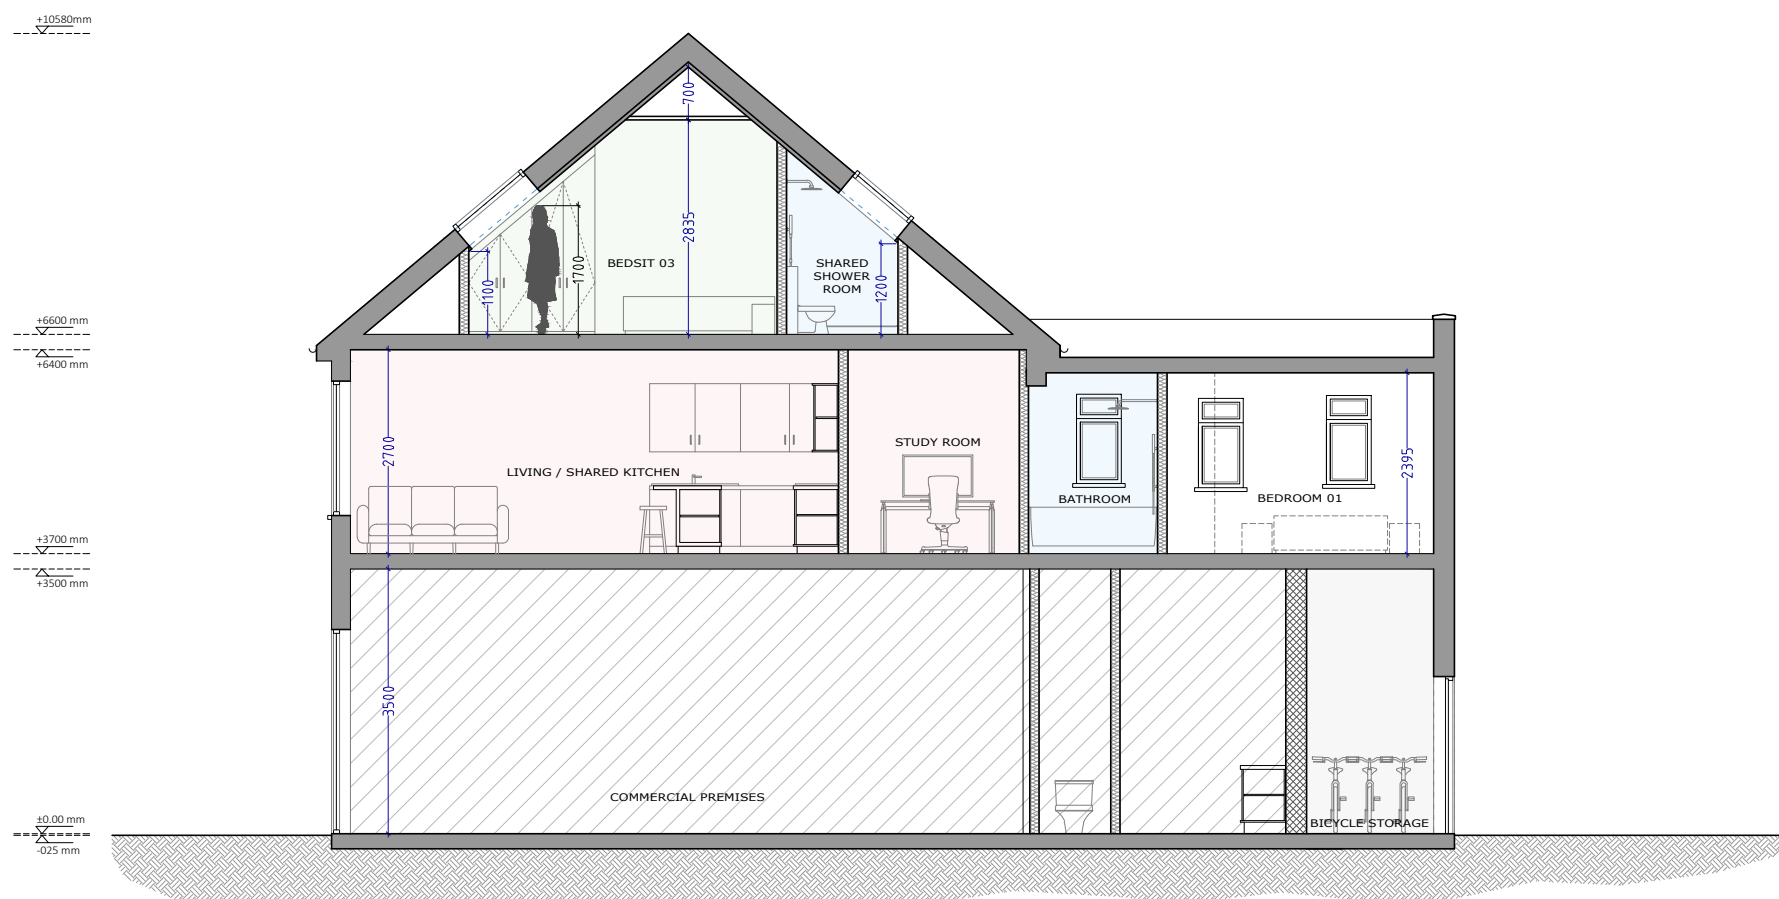


PROPOSED SECTION BB

**projection ARCHITECTS**  
 122 CARR ROAD  
 NORTHOLT  
 GREATER LONDON  
 UB5 4RF  
 TEL. 020 8248 8412  
 ARCHITECT@PROJECTIONARCHITECTS.COM  
 WWW.PROJECTIONARCHITECTS.COM

**RIBA** **ARB**  
 Chartered Practice Architects Registration Board

**PLEASE NOTE**  
 1. All dimensions to be verified on site.  
 2. All dimensions are in millimetres.  
 3. No work shall commence until all approvals and agreements have been obtained. These include, Planning, Building Regulations, Thames Water and Party Wall.  
 4. The Copyright of this drawing belongs to Projection Architects Ltd.

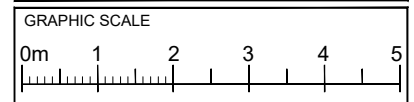

- NOTES:**
- EXISTING WALL
  - DEMOLISHED WALL
  - PROPOSED NEW CAVITY WALL
  - PROPOSED STUD WALL
  - PROPOSED INTERNAL BLOCK WALL
  - PROPOSED EXTERNAL TIMBER WALL
  - BOUNDARY LINE

**PROJECT**  
 CHANGE OF USE TO RESIDENTIAL

**ADDRESS**  
 138-140 Welling High Street  
 WELLING  
 DA16 1TJ

**CLIENT**

**TITLE**  
 Existing & Proposed Section BB

**DATE** 21/12/2023 **PROJECT NUM:** P-23.016

**SCALE** 1/100 (@ A3) **DRAWING NUM:**

**REV.** E **STATUS** PL **A-09**