
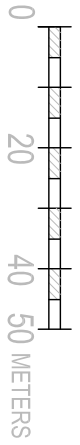
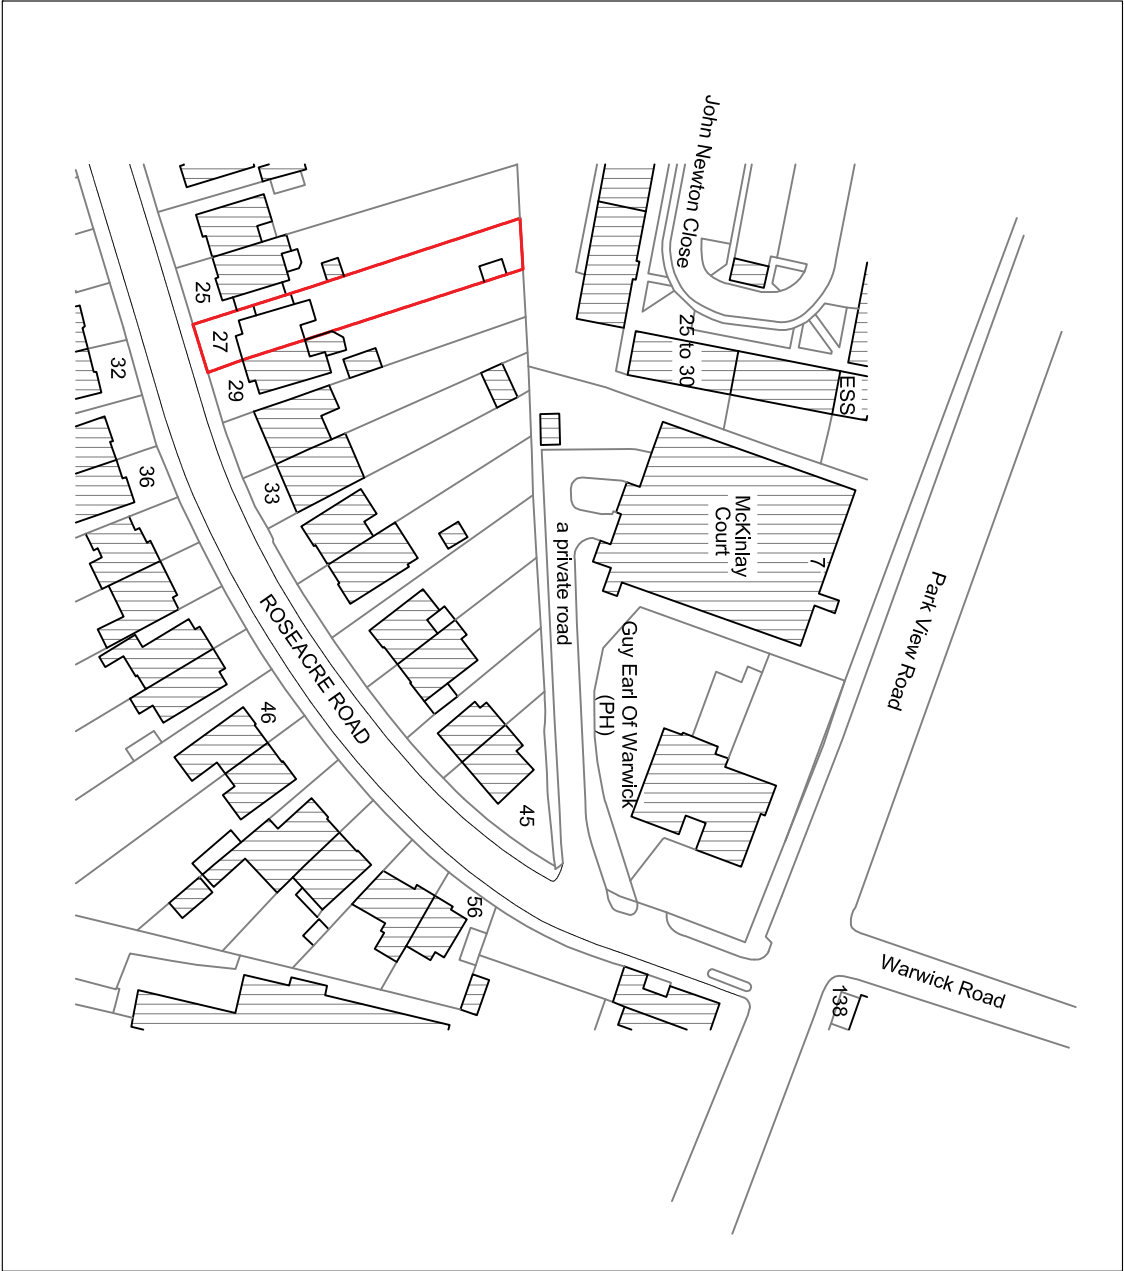


Disclaimer:
Drawing to be read in conjunction with all the relevant information.
All written dimensions to be checked on site before work commences. Discrepancies, where identified, must be reported to the architect immediately.
This drawing is the property of LIFE-U DESIGN and must not be reproduced or distributed in any form without the architect's written consent, in whole or in part.

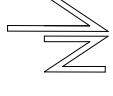

REV/ DATE | DESCRIPTION | CHK'D

LIFE DESIGN
 W life-udesign.com
 E gilbert@life-udesign.com
 M +44 (0) 7595086170

CLIENT —

PROJECT
 27 Roseacre Road
 DA16 2AD

SCALE 1:1250 @A3 DATE 2024.01.08
 DRAWN CRK'D

DRAWING TITLE
 LOCATION PLAN

PROJECT NO. 23058 DRAWING NO. PL001 REV. —