



F R O N T

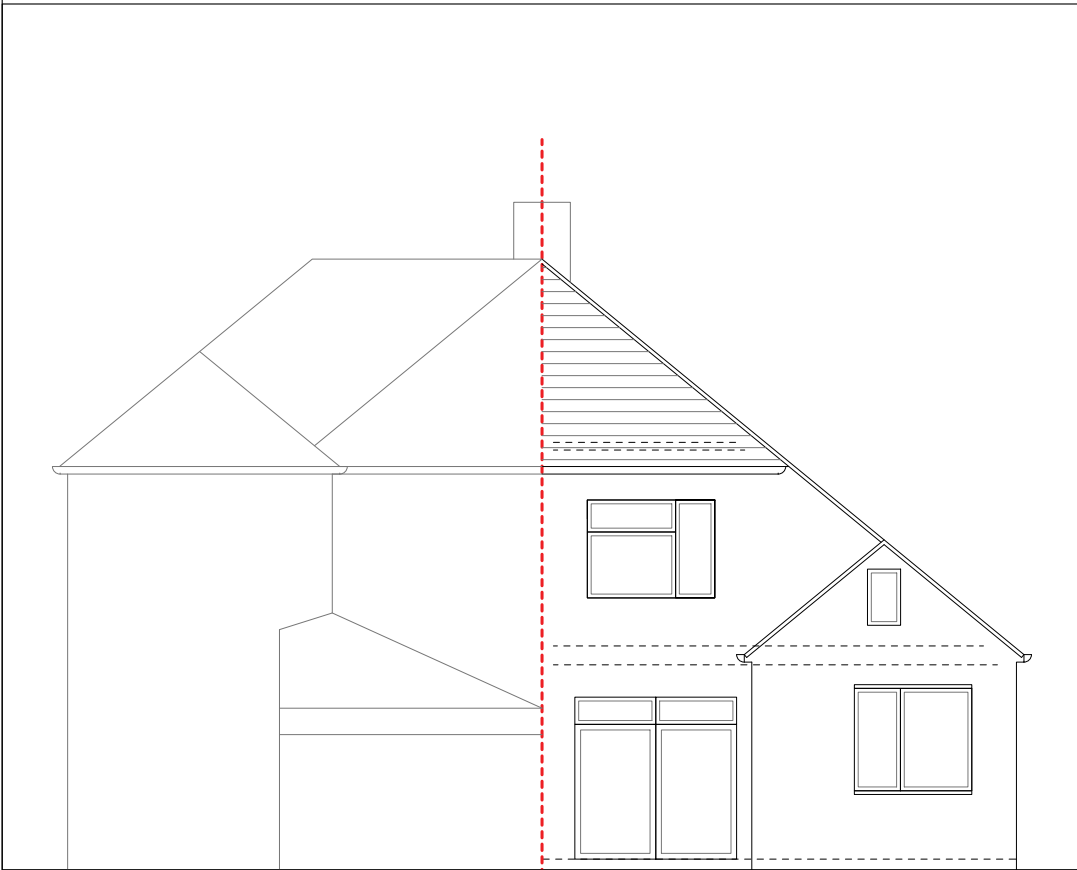

S I D E



R E A R

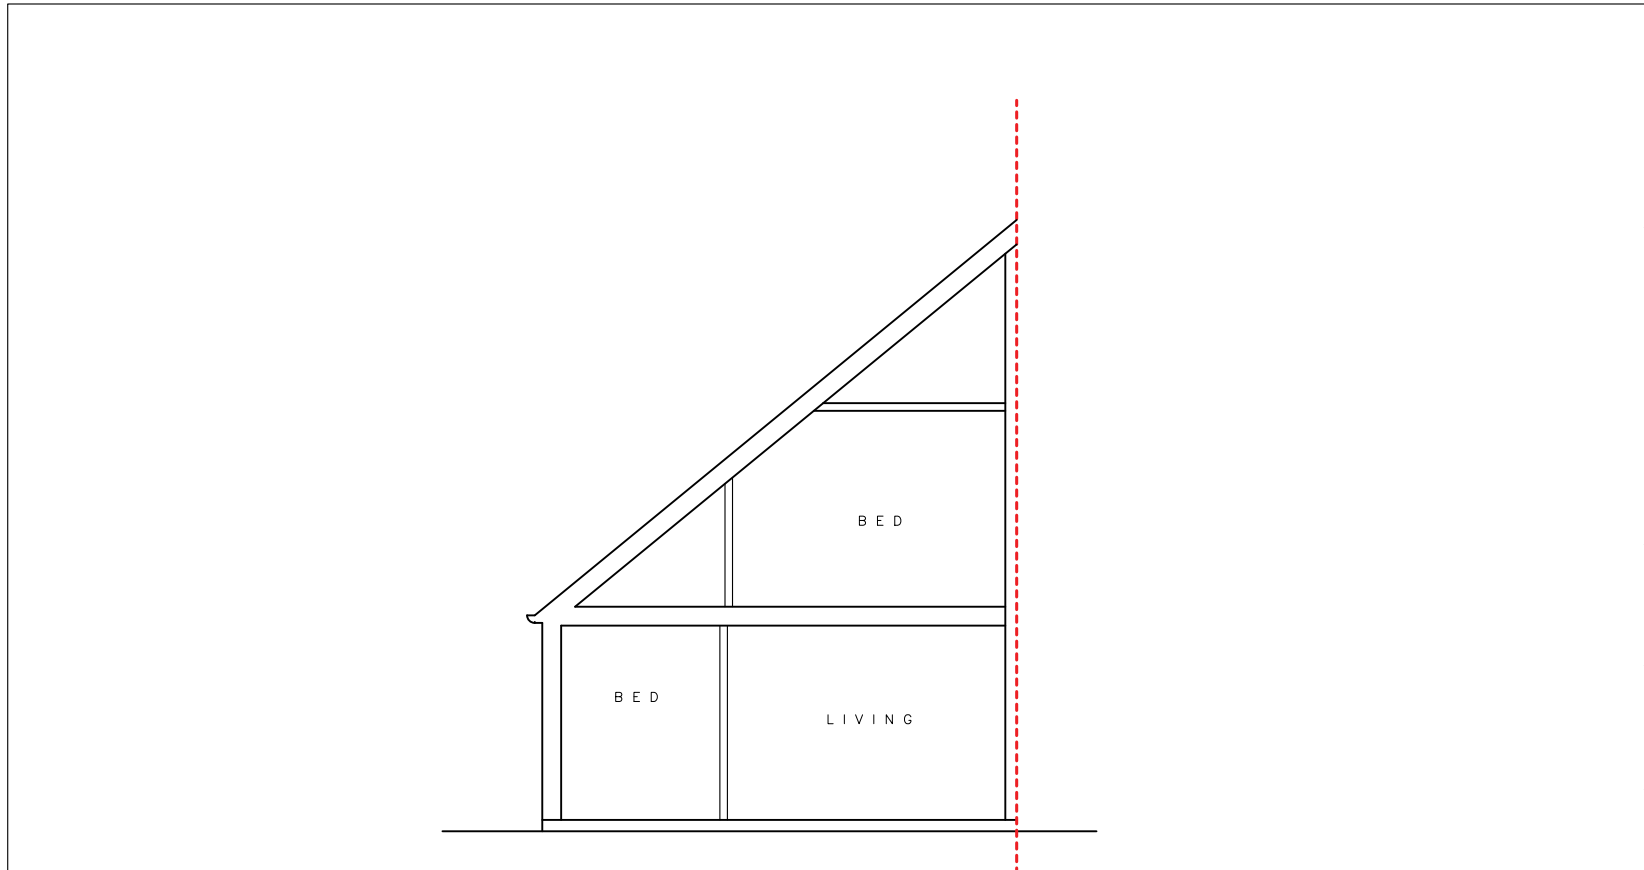

S E C T I O N A - A

DRAWING STATUS
PLANNING

Disclaimer:
Drawing to be read in conjunction with all the relevant information.
All written dimensions to be checked on site before work commences. Discrepancies, where identified, must be reported to the architect immediately.
This drawing is the property of LIFE-U DESIGN and must not be reproduced or disclosed to any unauthorised person either wholly or in part without written consent.

REV	DATE	DESCRIPTION	CHK'D


LIFE DESIGN
 W life-udesign.com
 E gilbert@life-udesign.com
 M +44 (0) 7595086170

CLIENT
-

PROJECT
27 Roseacre Road
DA16 2AD

SCALE 1:100 @A3	DATE 2024.01.08
DRAWN	CHK'D

DRAWING TITLE
EXISTING SECTION & ELEVATIONS

PROJECT NO. 23058	DRAWING NO. EX004	REV. -
----------------------	----------------------	-----------