


Location Plan

Site Address: 66, Abbotts Walk, Bexleyheath, DA7 5RJ

Date Produced: 31-Oct-2023

Scale: 1:1250 @A3

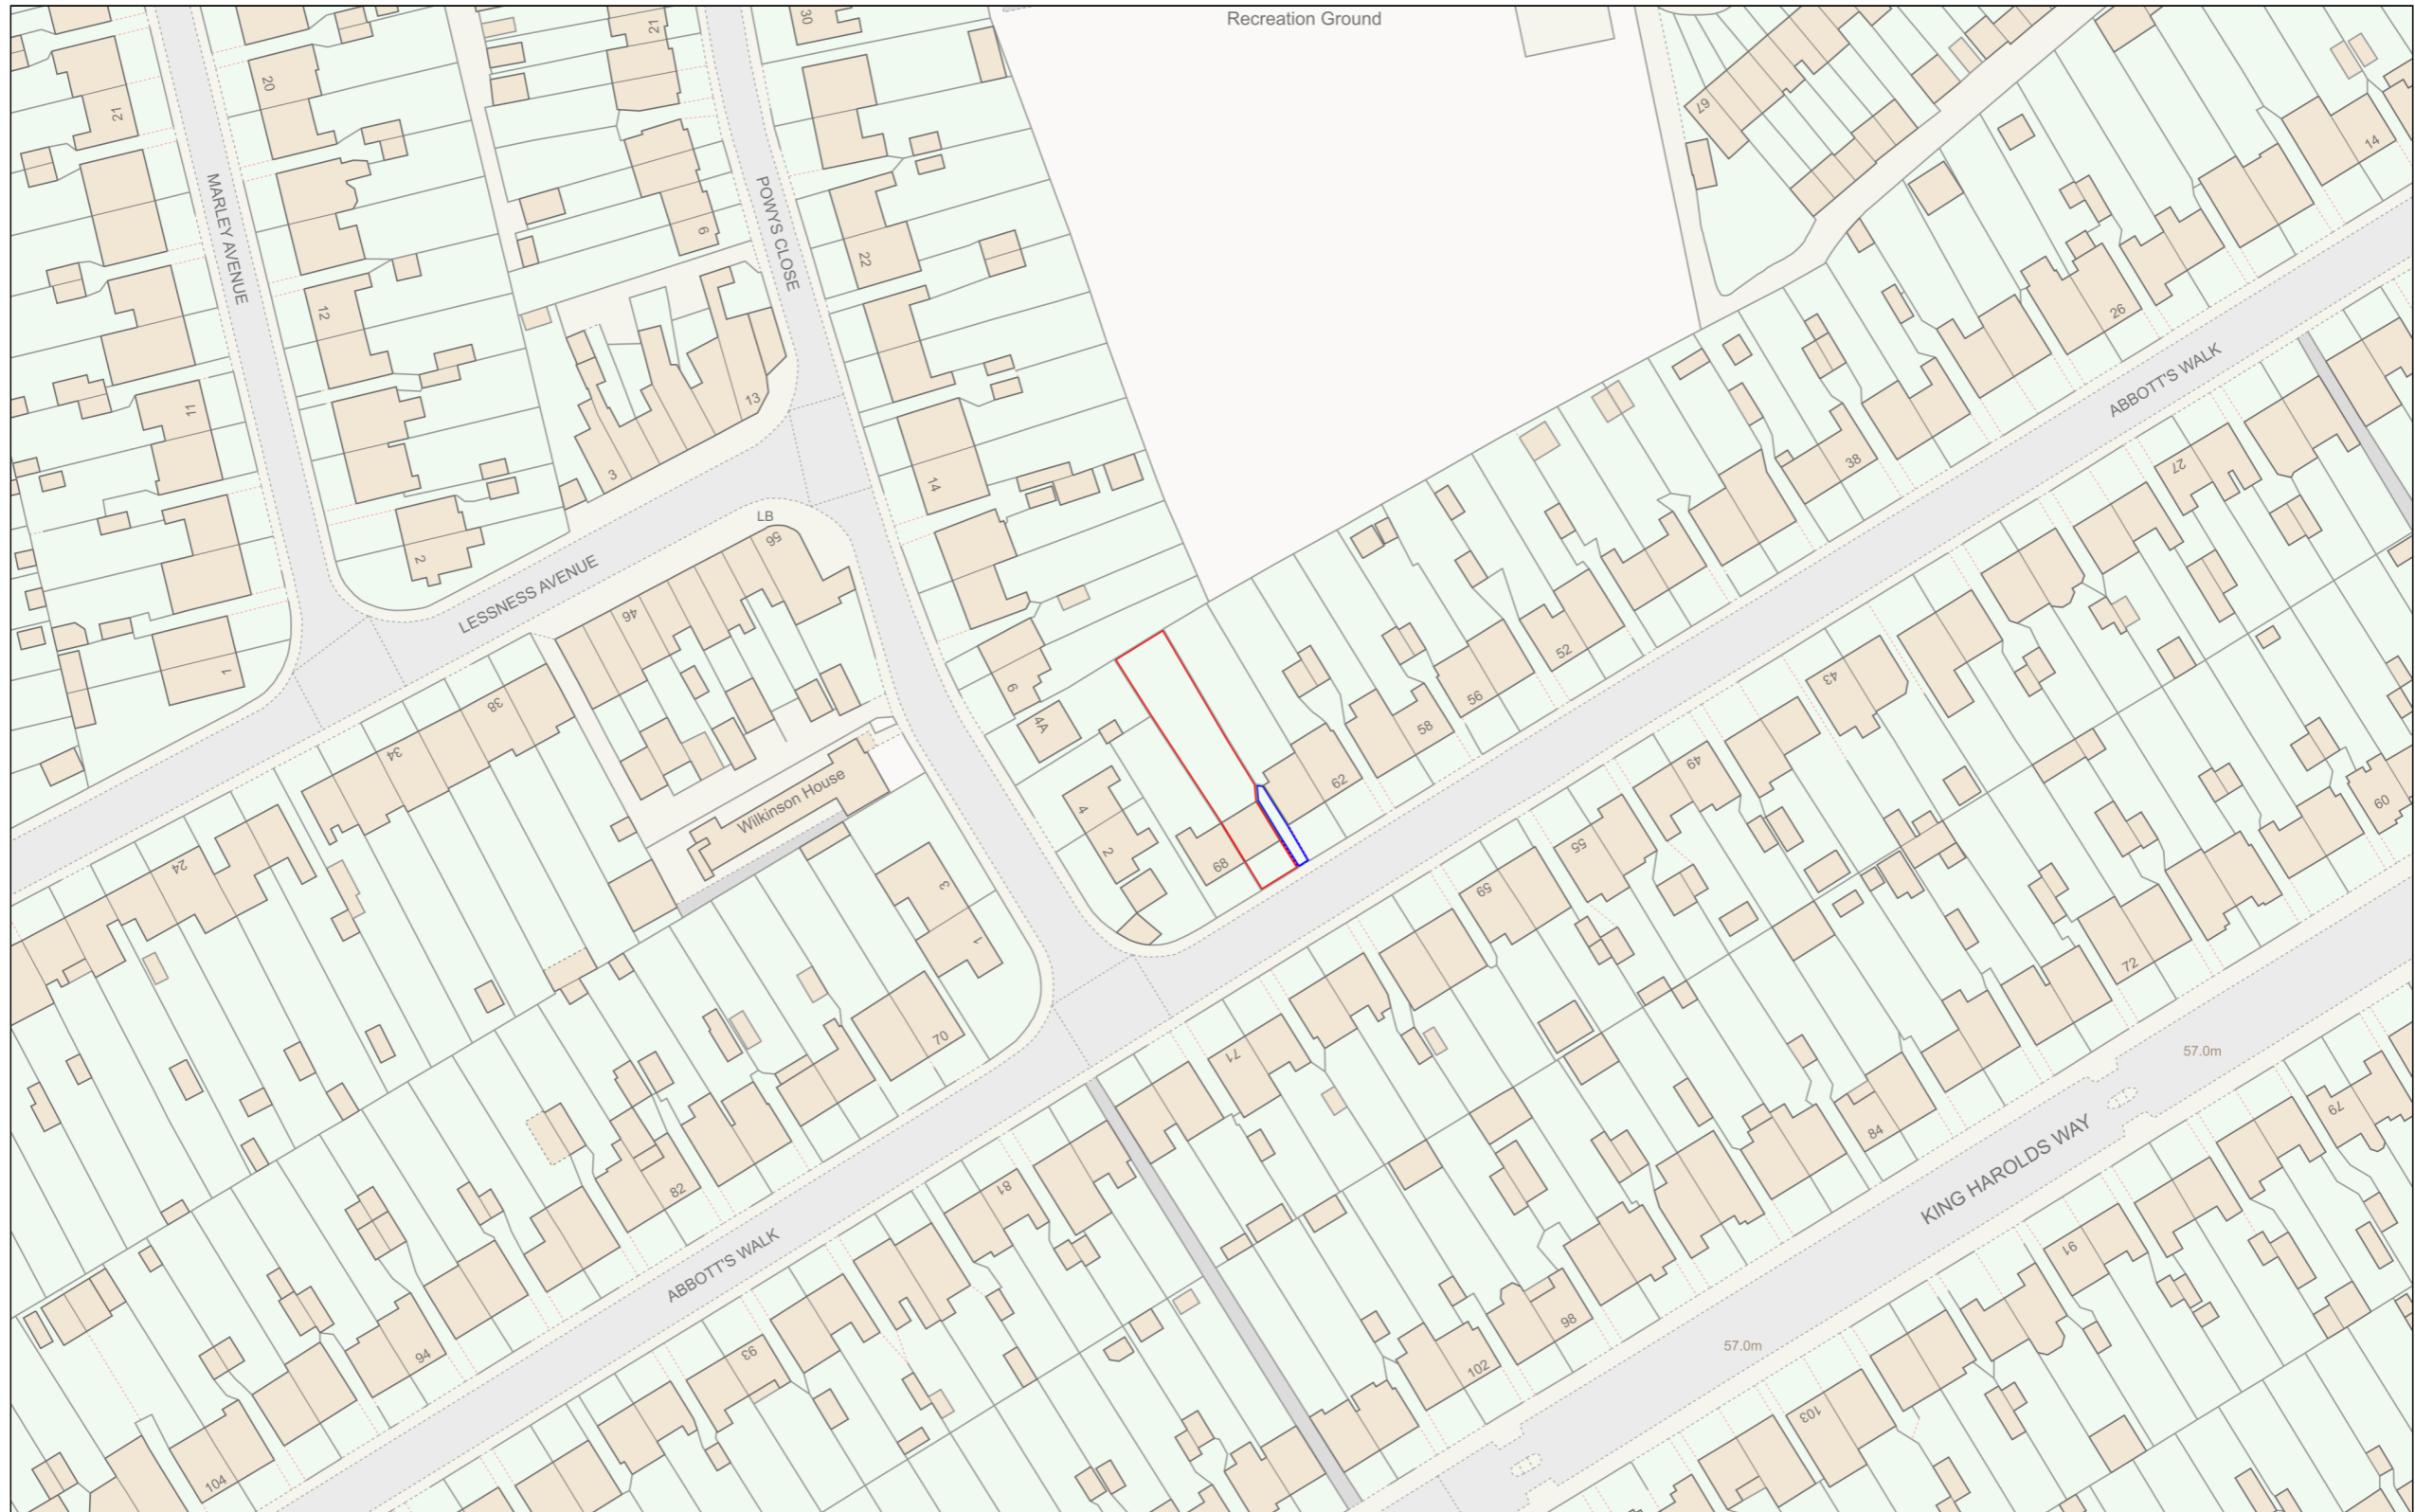

Planning Portal Reference: PP-12567759v1

