


REVISIONS

Rev	Description	Date	By


NOTES




PROPOSED HOUSE TYPE PLOTS 7-9 STREET FRONTAGE

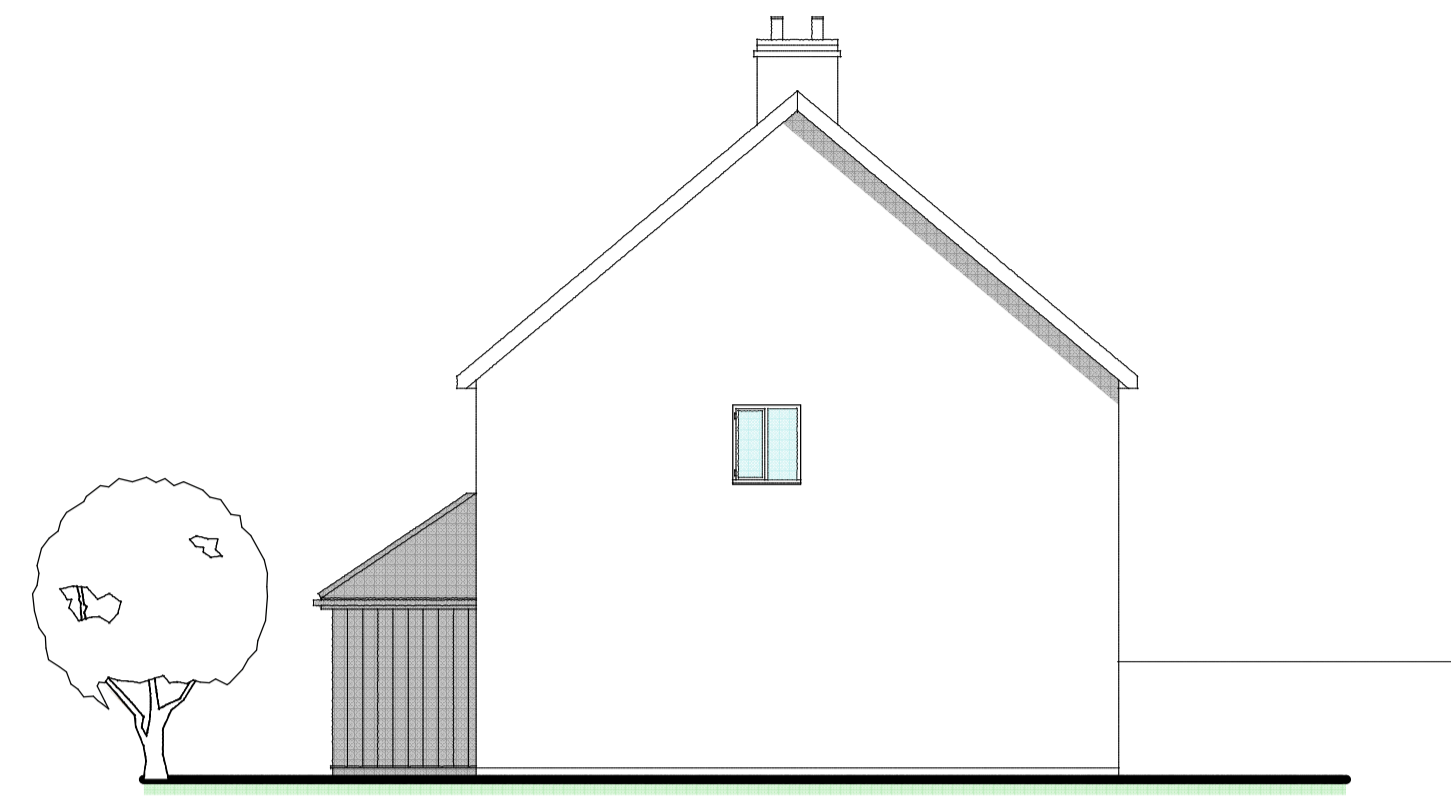

PROPOSED HOUSE TYPE PLOTS 7-9 REAR GARDEN ASPECT

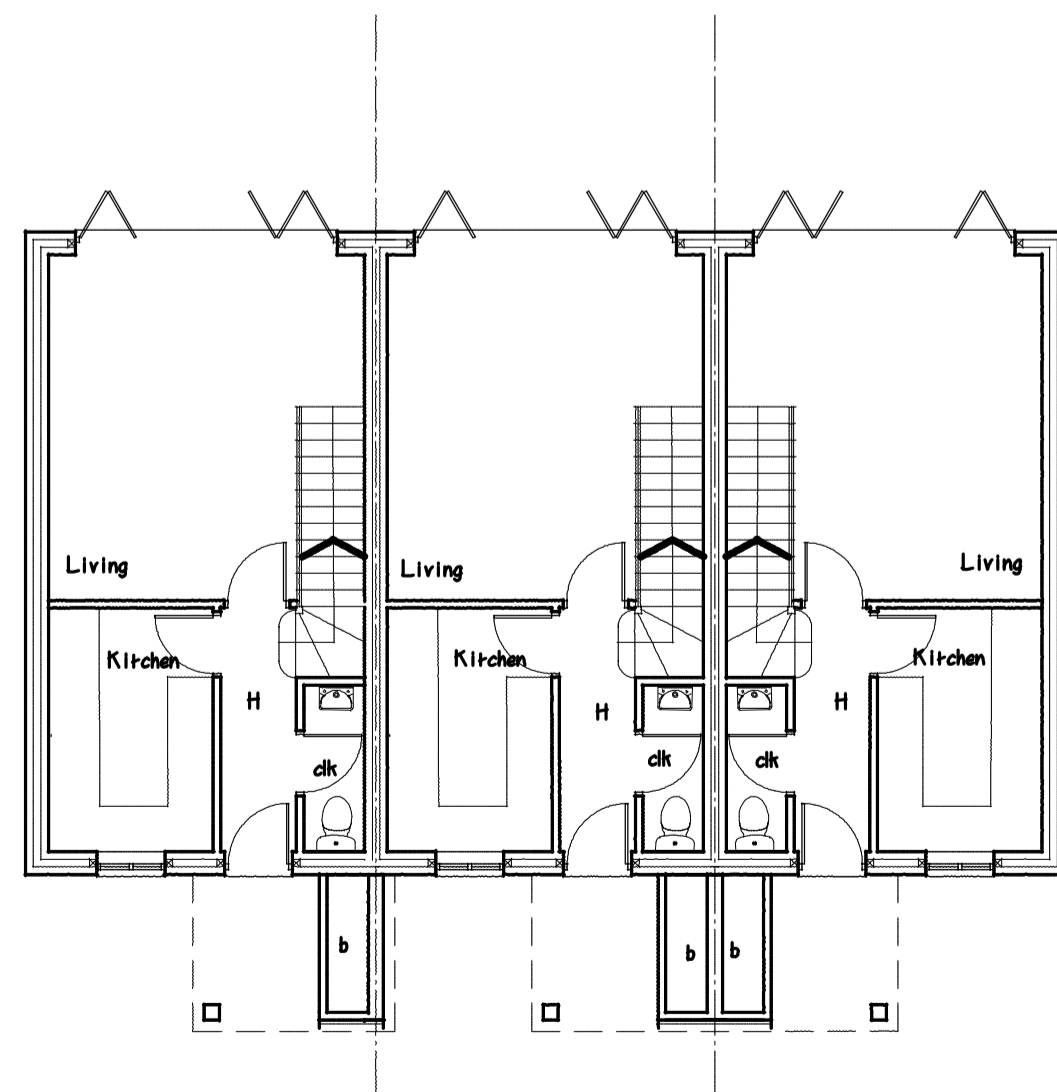

PROPOSED HOUSE TYPE GROUND FLOOR LAYOUT

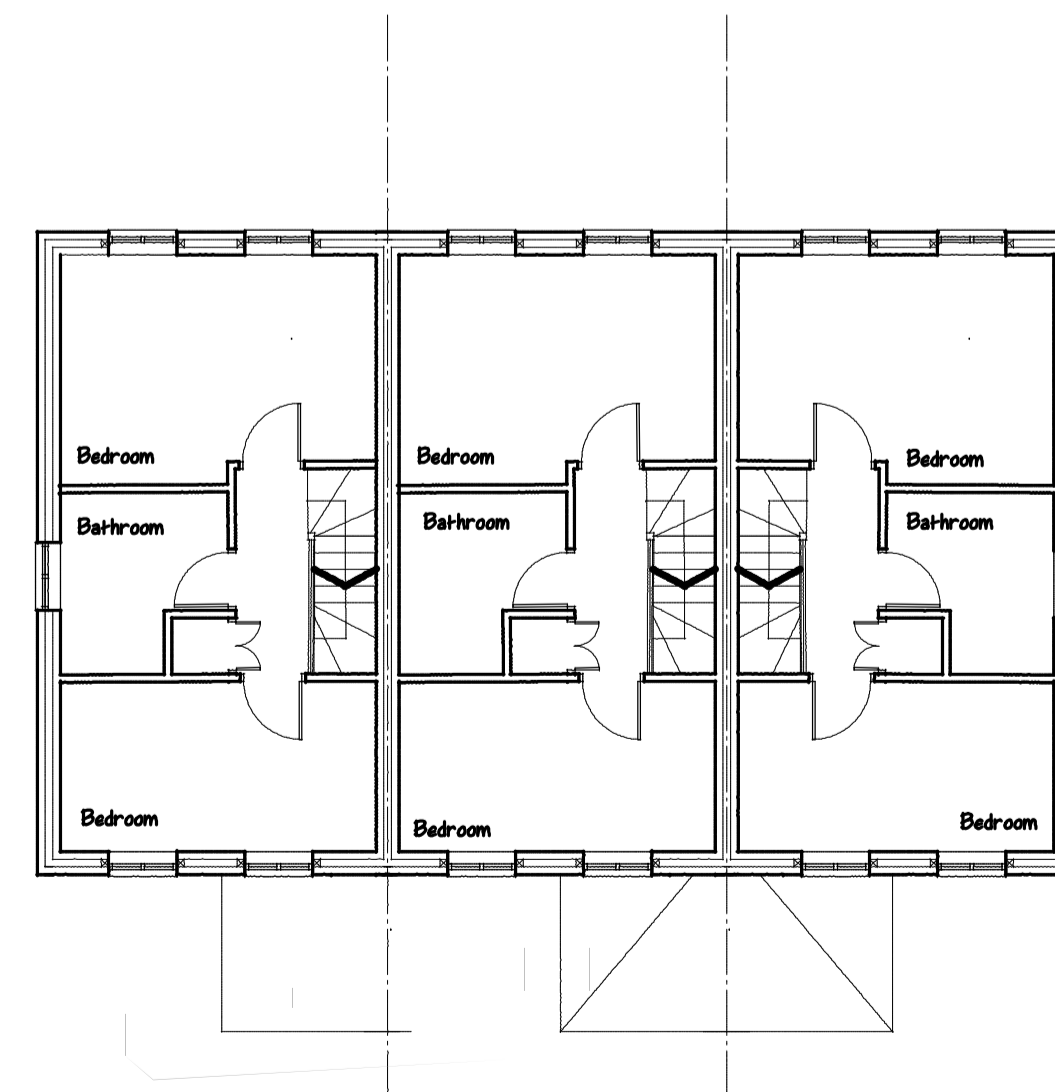

PROPOSED HOUSE TYPE FIRST FLOOR LAYOUT

Job:
Proposed Housing Development & Demolition of The Nautical William (PH) Aylestone Road, Wigston, Leicester

Title:
Planning : Plots 7-9

Scale: 1:100 Dwg No: 3220/03 Date: Jan 24 Rev: