


REVISIONS

Rev	Description	Date	By



NOTES




PROPOSED HOUSE TYPE PLOTS 5-6 STREET FRONTAGE

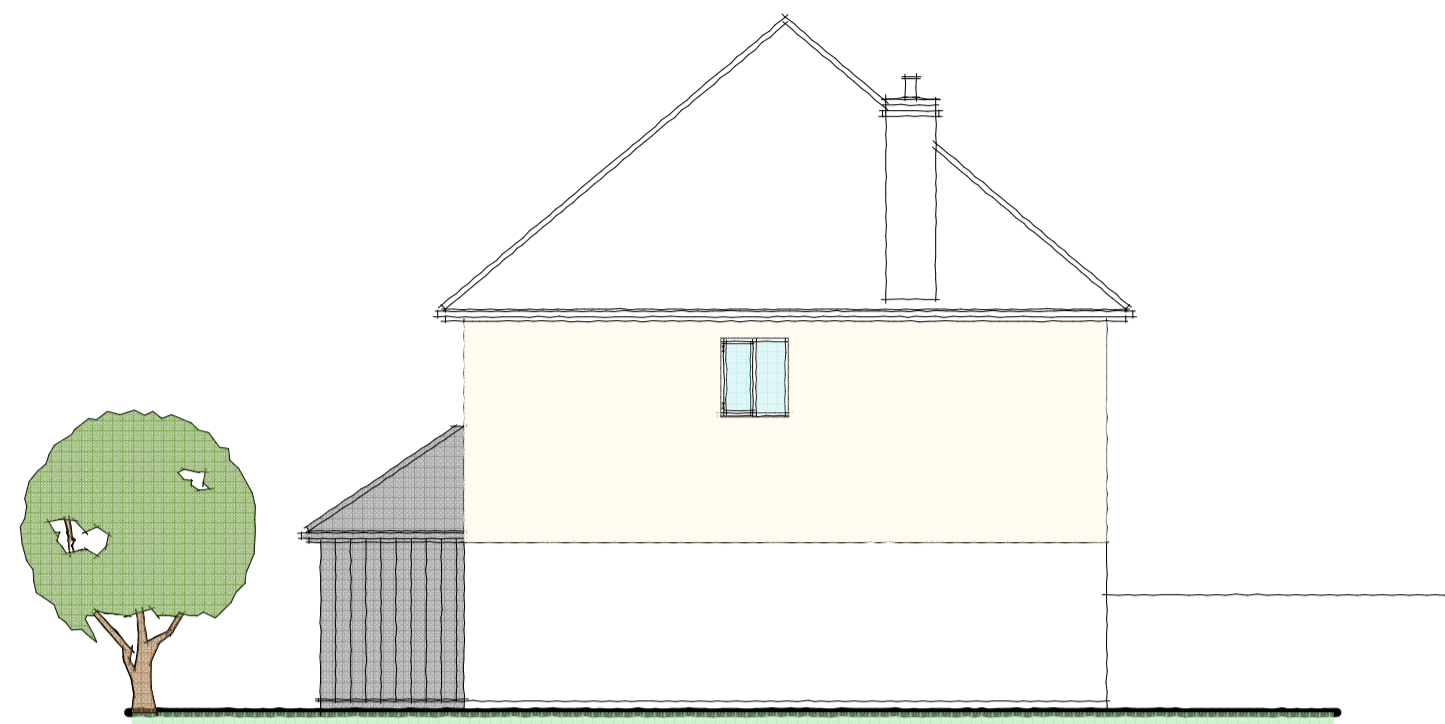

PROPOSED HOUSE TYPE PLOTS 5-6 REAR GARDEN ASPECT

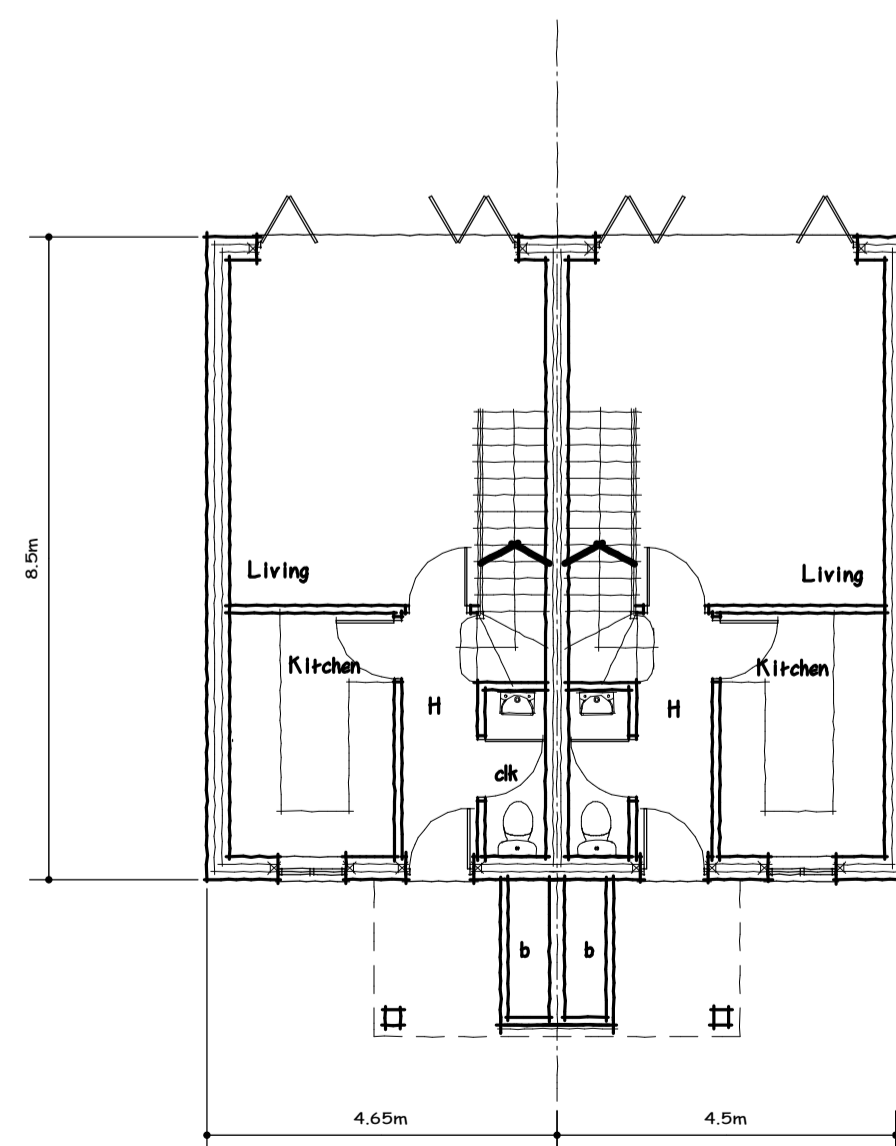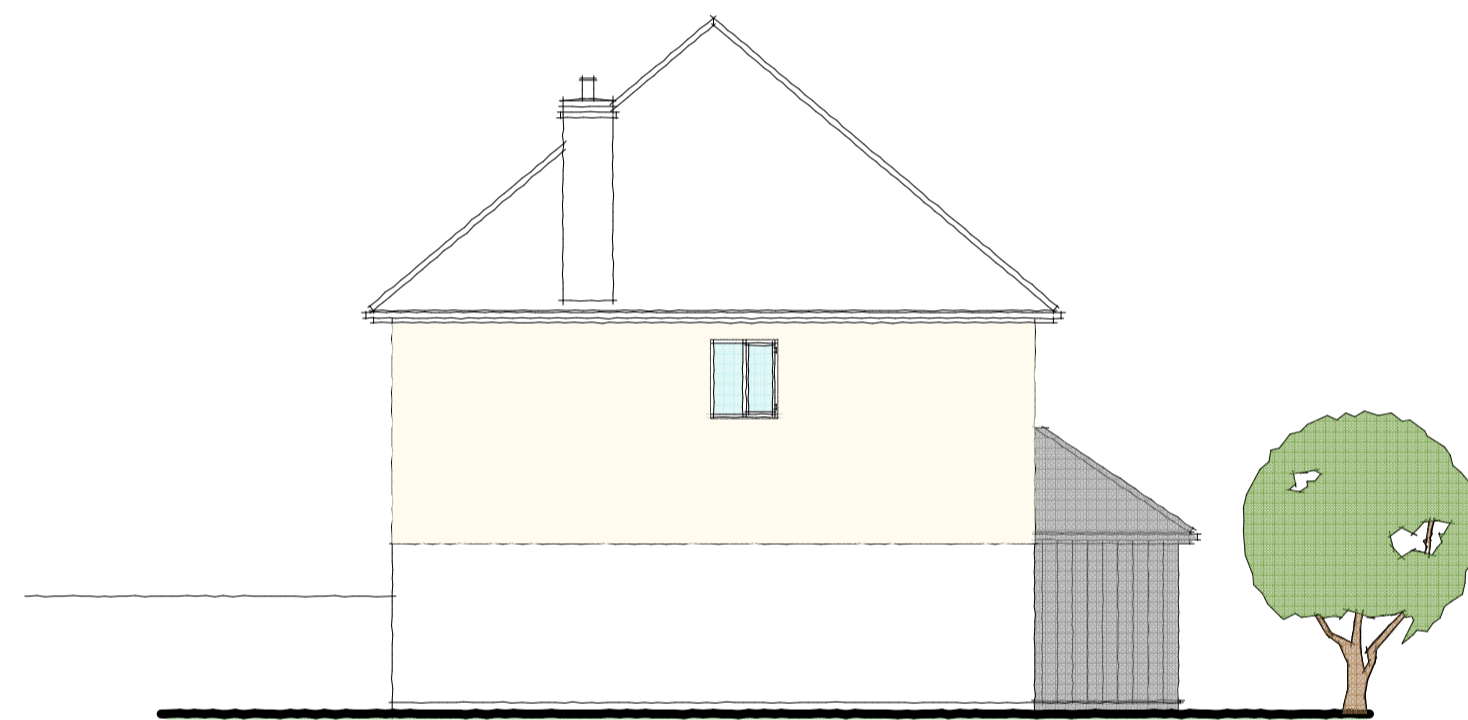

PROPOSED HOUSE TYPE GROUND FLOOR LAYOUT

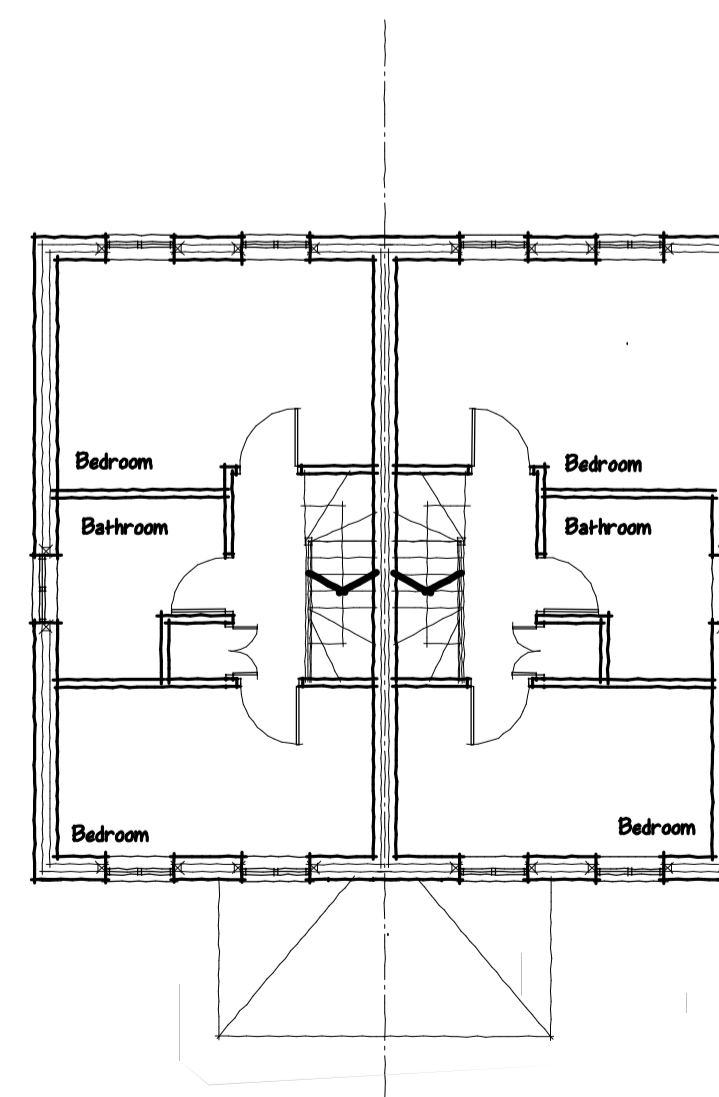

PROPOSED HOUSE TYPE FIRST FLOOR LAYOUT

Job:
Proposed Housing Development & Demolition of The Nautical William (PH)
Aylestone Road,
Wigston,
Leicester

Title:
Planning : Plots 5-6

Scale: 1:100 Dwg No: 3220/4 Date: Jan 24 Rev: