


REVISIONS



Rev	Description	Date	By

NOTES

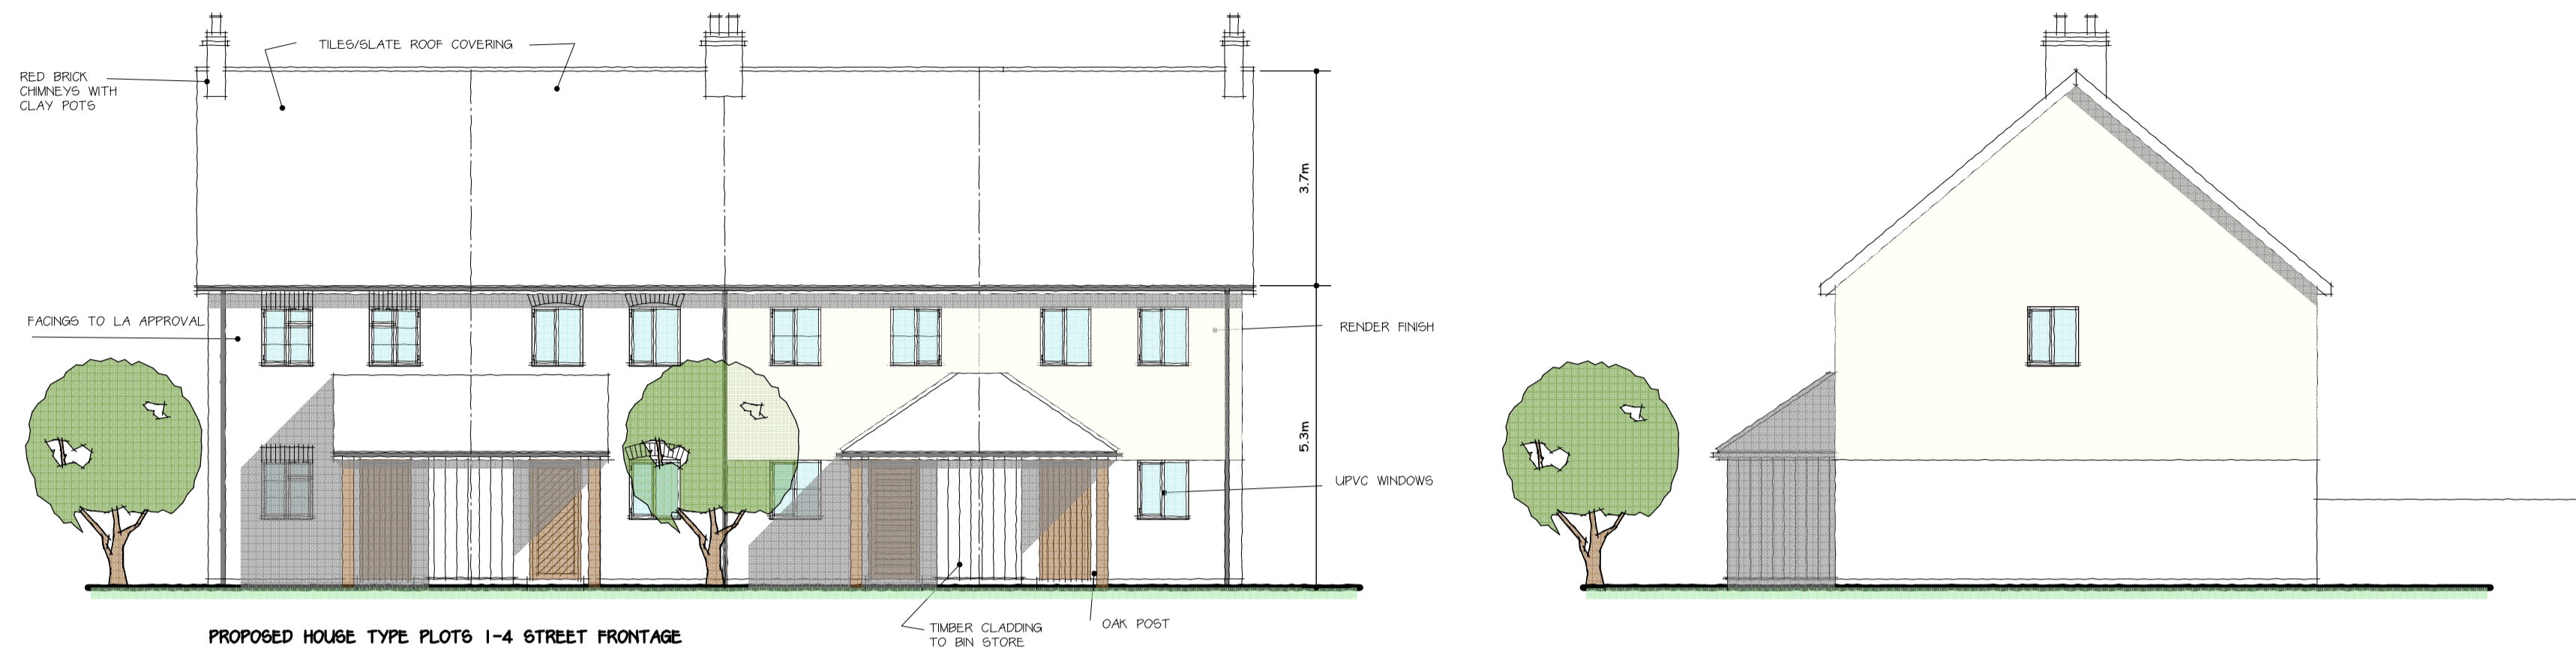


PROPOSED HOUSE TYPE PLOTS 1-4 STREET FRONTAGE

PROPOSED HOUSE TYPE PLOTS 1-4 REAR GARDEN ASPECT

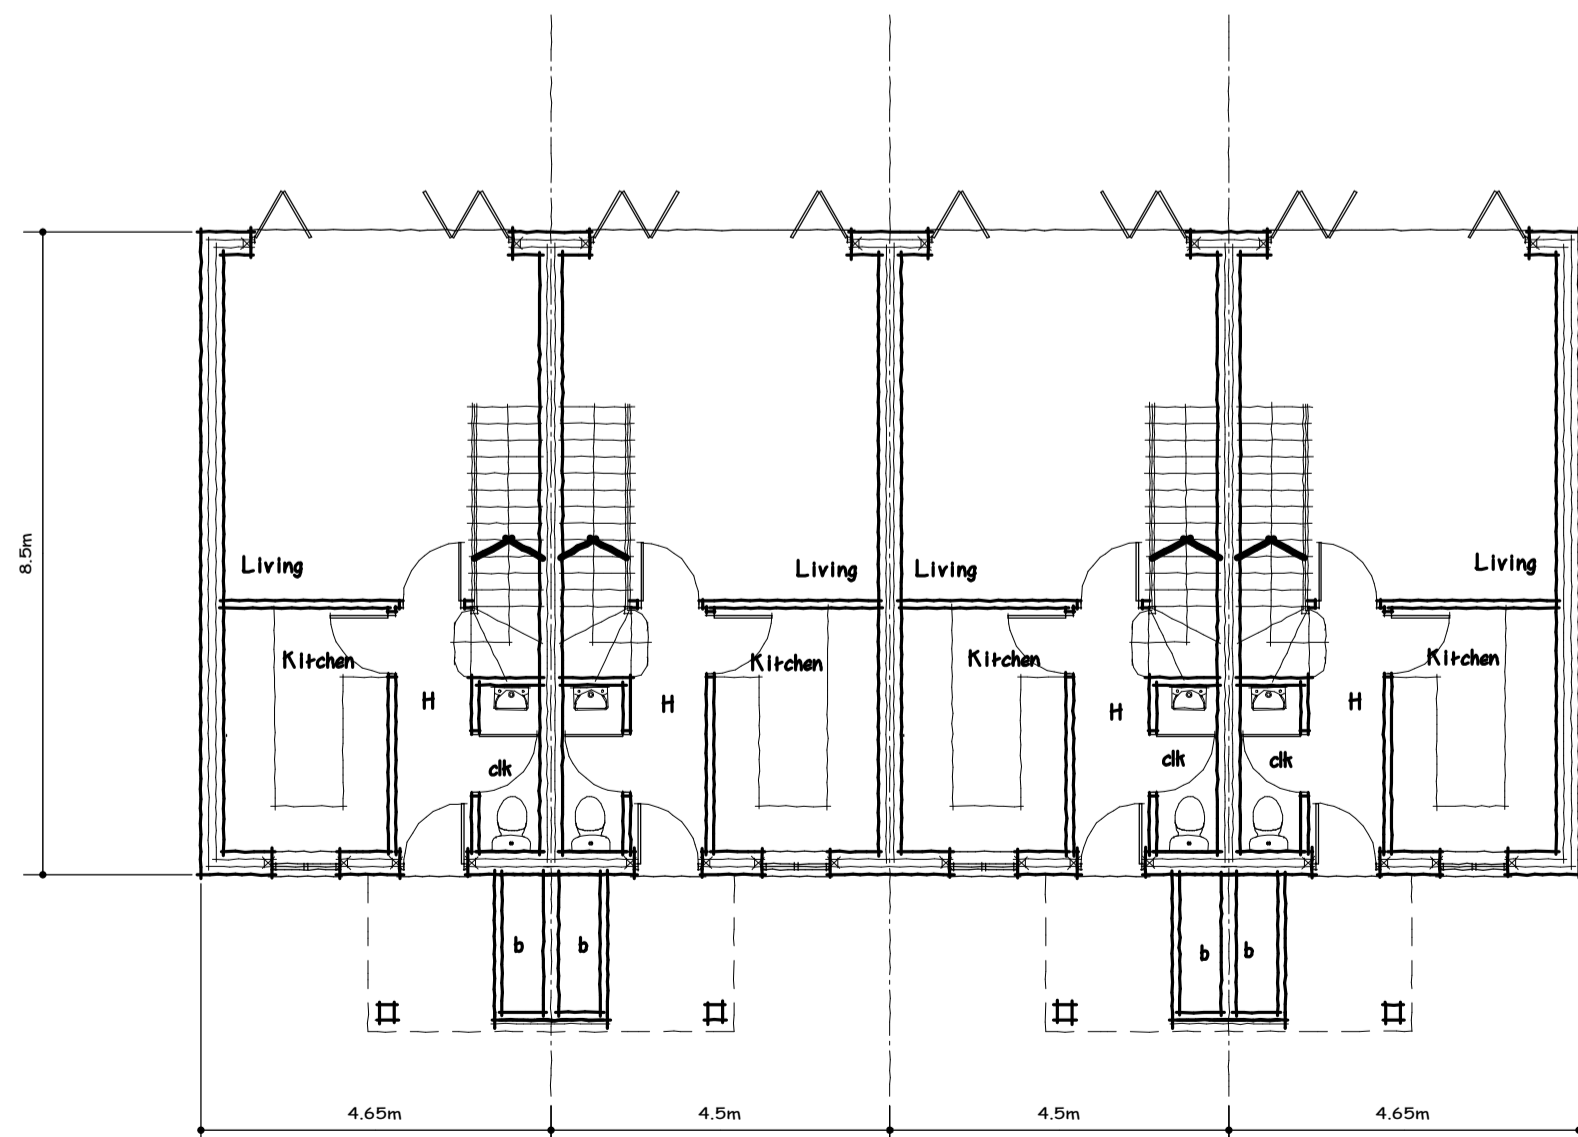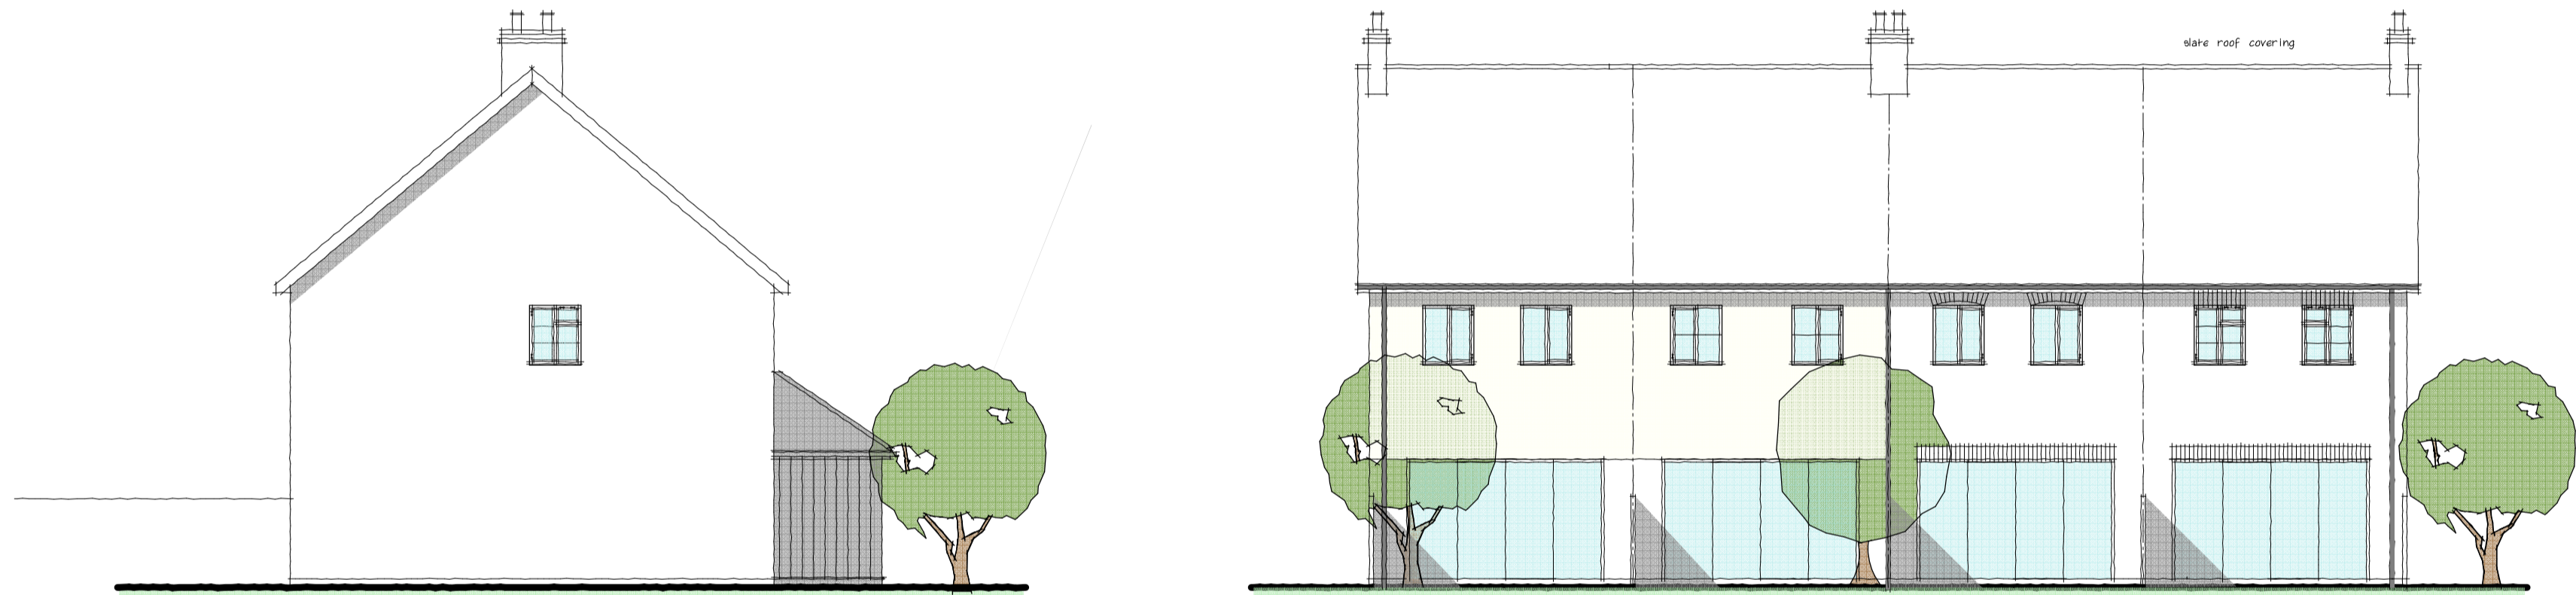

PROPOSED HOUSE TYPE GROUND FLOOR LAYOUT

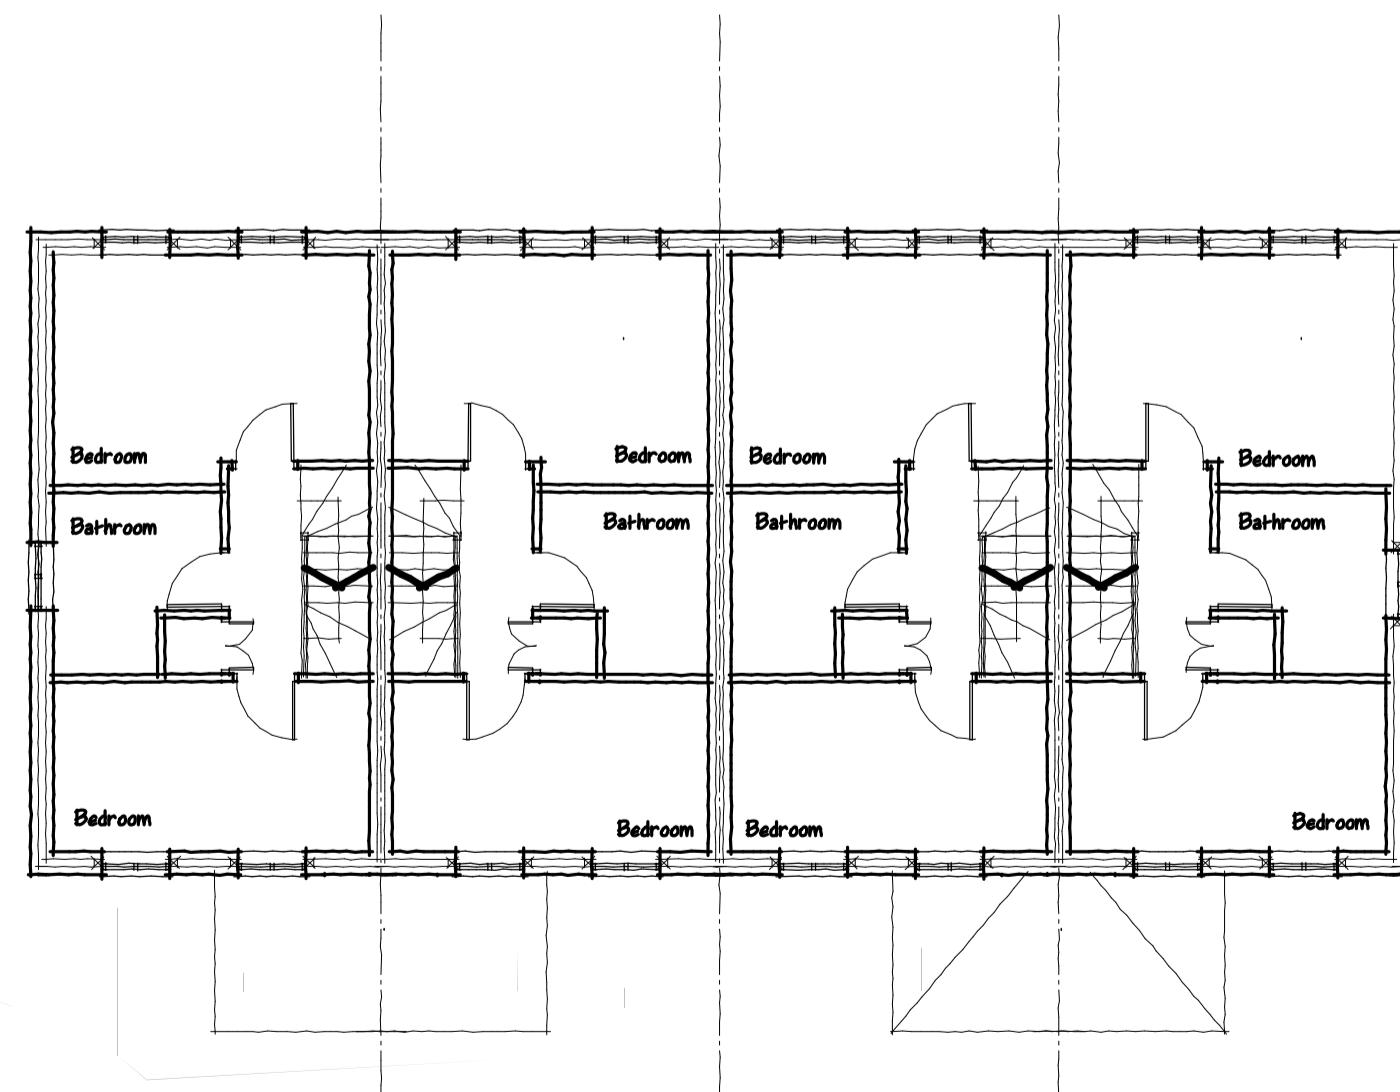

PROPOSED HOUSE TYPE FIRST FLOOR LAYOUT

Job:  
Proposed Housing Development & Demolition of The Nautical William (PH) Aylestone Road, Wigston, Leicester

Title:  
Planning

Scale: 1:100    Dwg No: 3220/3    Date: Nov 23    Rev: