



THIS DRAWING IS COPYRIGHT DIMENSIONS ARE NOT TO BE SCALED FROM THIS DRAWING  
ELECTRONIC DATA IS NOT TO BE AMENDED/DELETED WITHOUT STUDIO AXO PERMISSION  
ALL FIXINGS, TO BE DESIGNED BY APPROPRIATE SPECIALIST SUB-CONTRACTOR  
DETAIL DRAWINGS AT LARGER SCALE TAKE PRECEDENCE OVER GENERAL ARRANGEMENT DRAWINGS

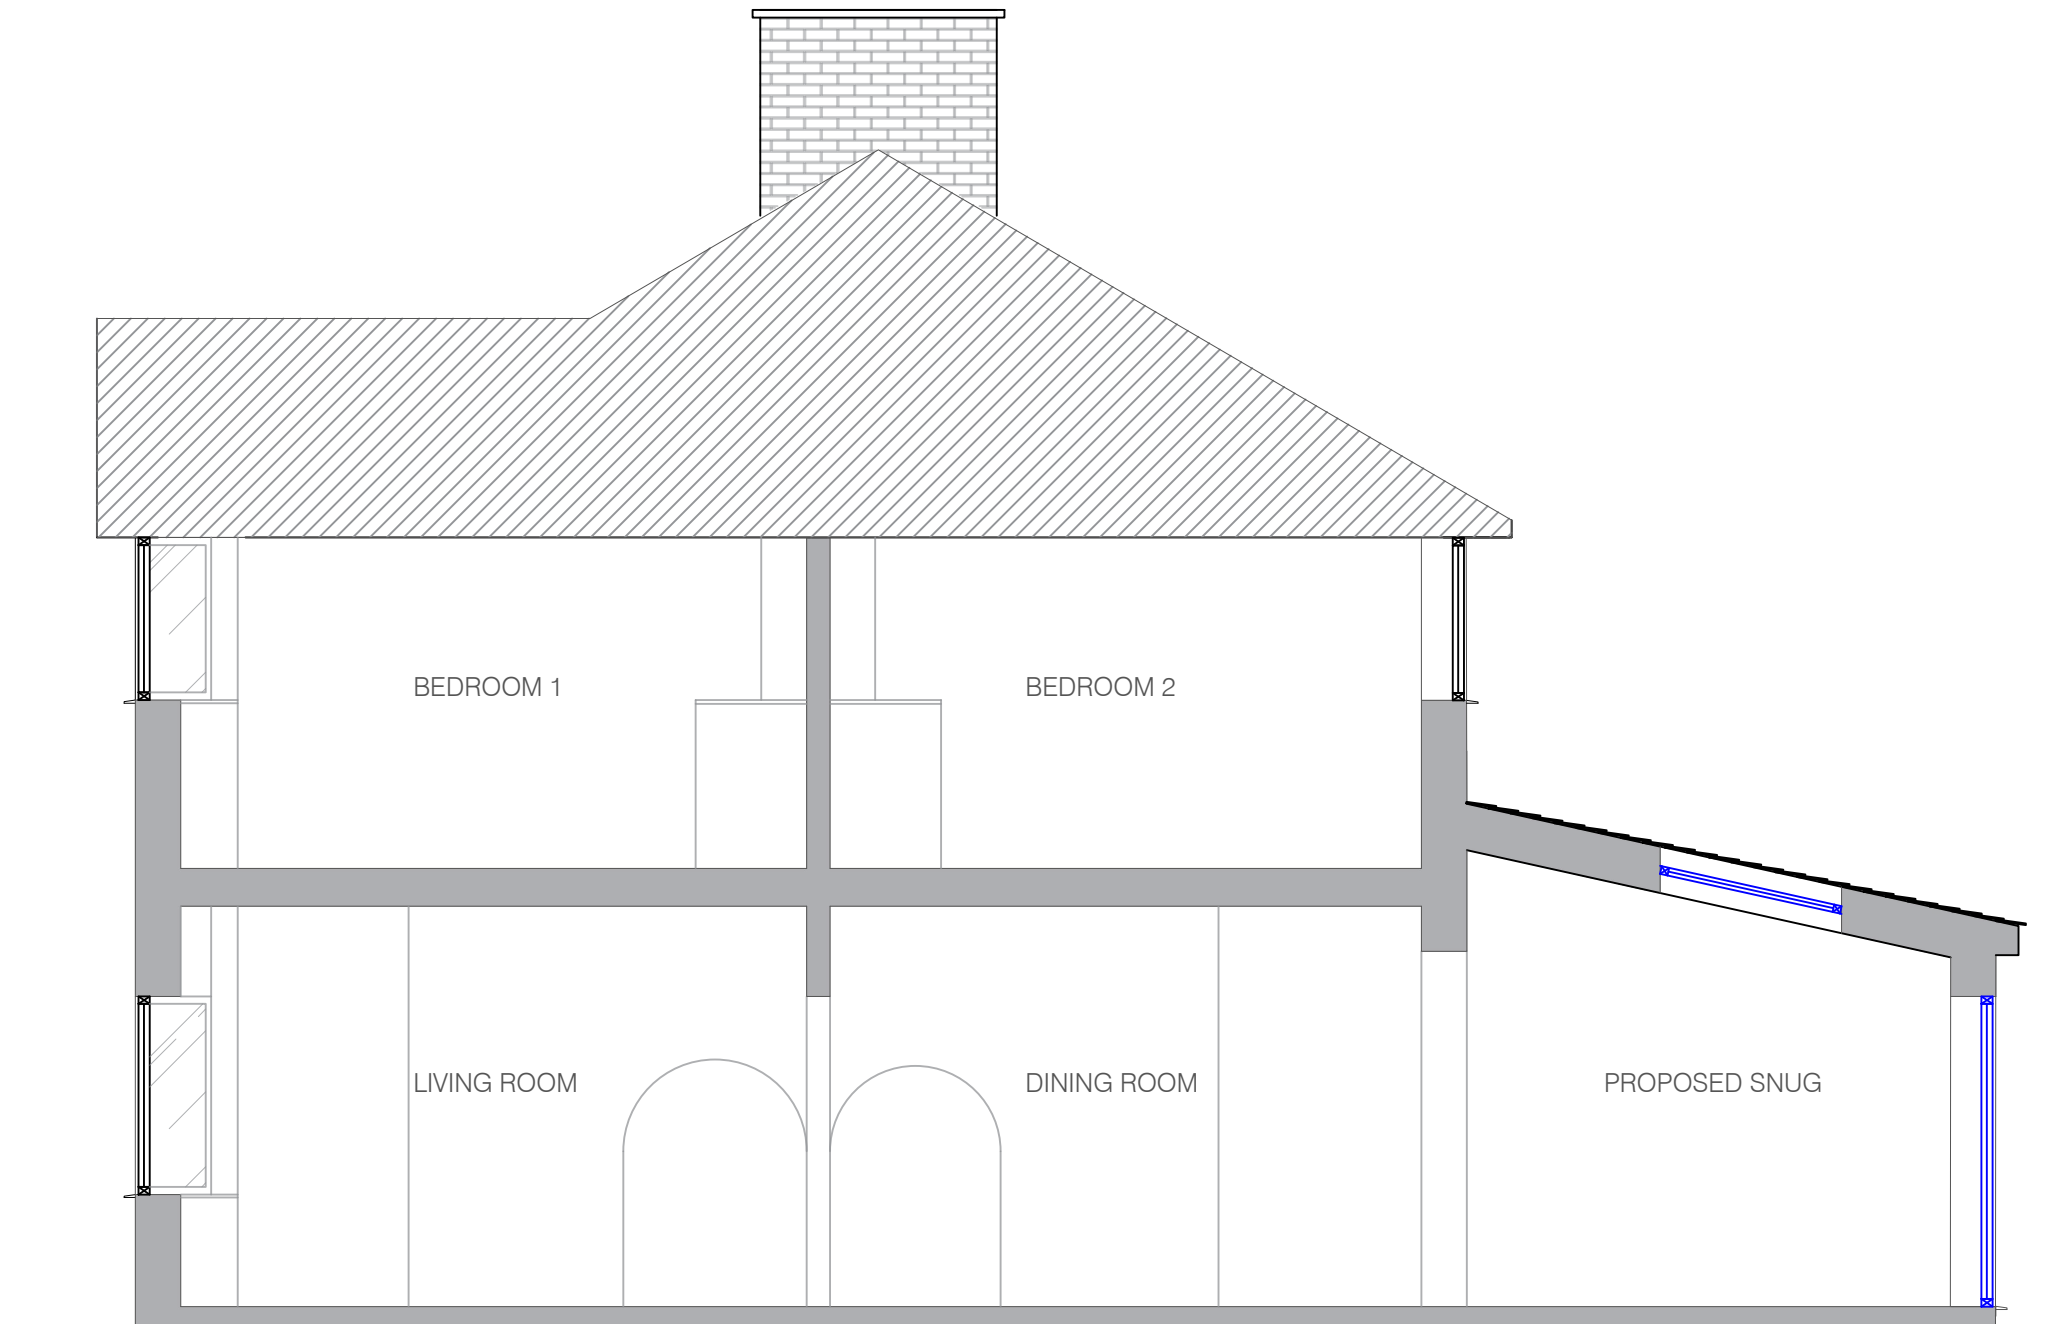

PROPOSED SECTION  
1:50 AT A3

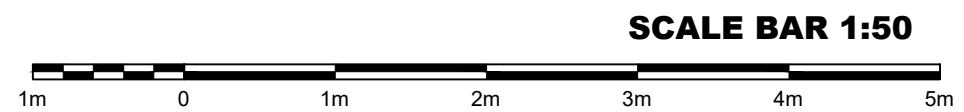

PROJECT: 20 Tudor Drive  
LEICESTER  
STATUS: PLANNING  
DRAWING TITLE: PROPOSED SECTION  
DATE: 15/12/23 DRAWN BY: PO  
SCALE: SCALE AT A3 CHECKED BY: PO



DRAWING NO: 00-01-04 REVISION: -