


Conversion of garage to bedroom with pitched roof.

Proposed Patio.  
2 storey rear extension.

Proposed front porch extension.

Gray permeable block paving.

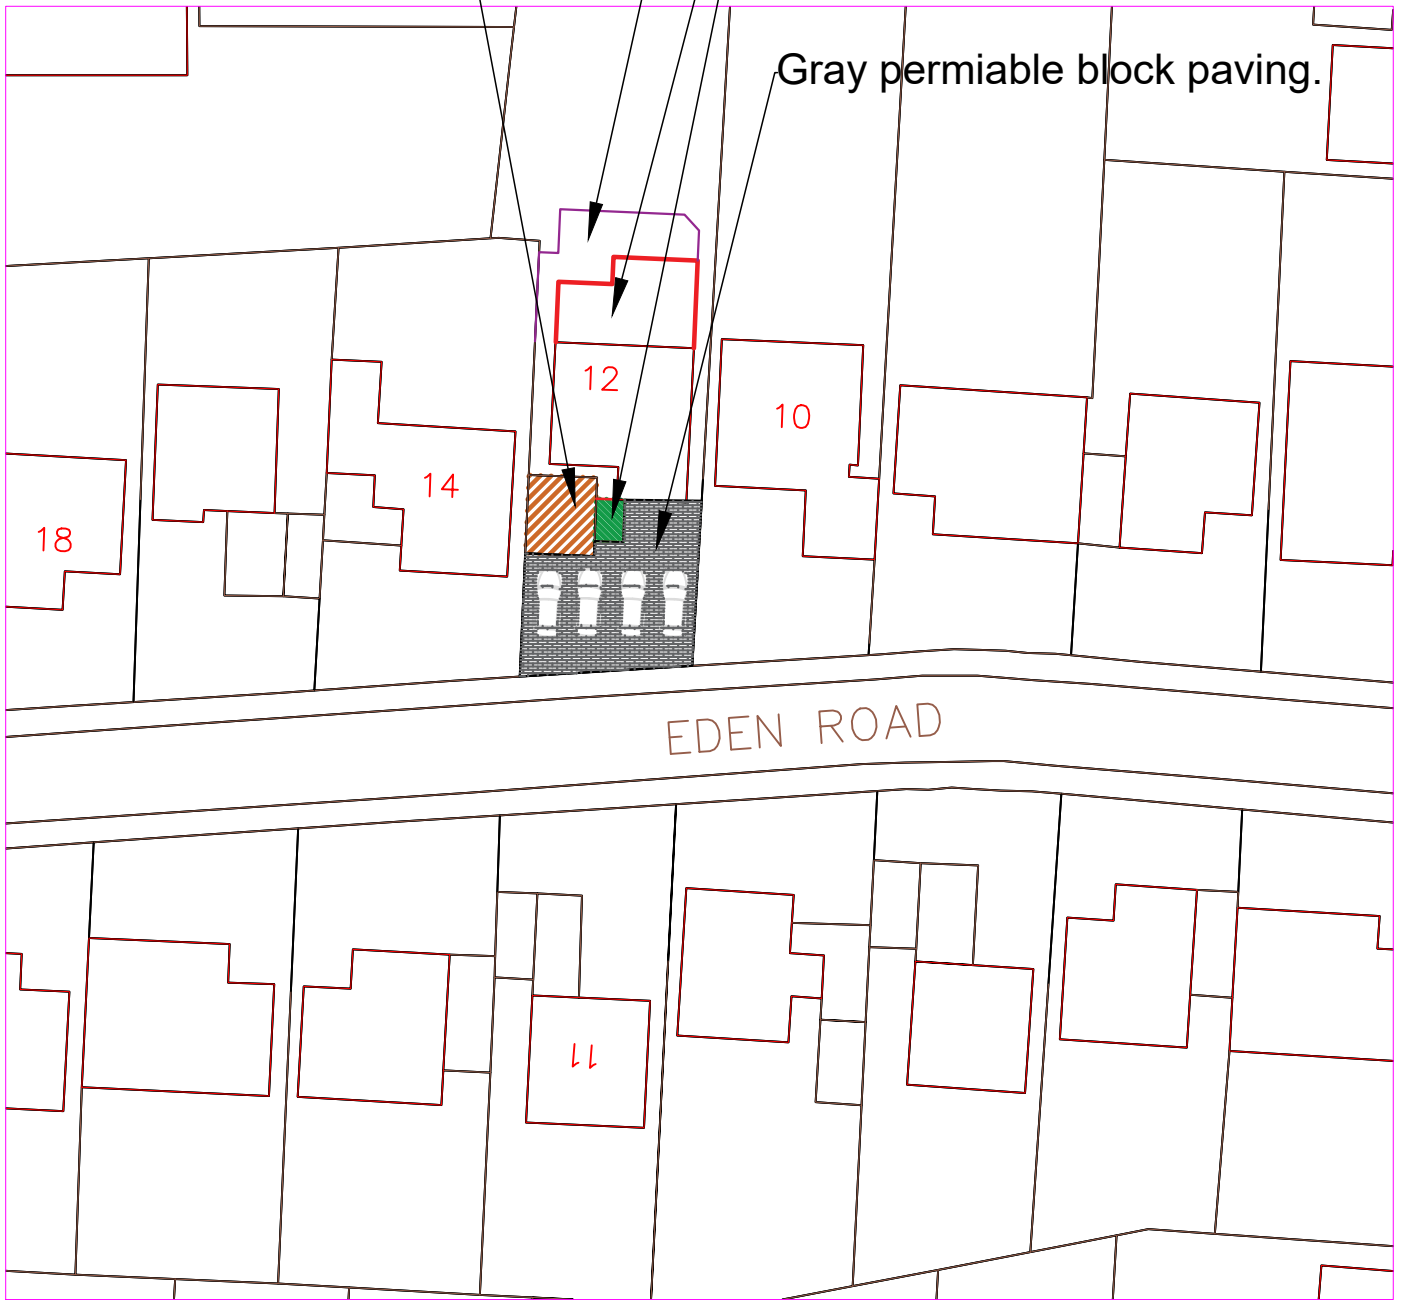

## Block Plan



FOR COMMENT

FOR PLANNING PERMISSION

FOR BUILDING REGULATIONS



**Malik Enterprises**  
Architectural Service

30 Carlton Drive, Wigston,  
Leicestershire UK LE18 1DF  
M: 07808 266330  
E: tanvir@malikenterprises.co.uk

PROJECT: Variation of Condition.

LOCATION: 12 Eden Road. Leicester. LE2 4JP

CLIENT: Mr Jan Muhammad

TITLE: Proposed Block Plan

DATE: Nov. 2023

SHEET: A4

DRAWING No: ME12123-02

SCALE: 1:500