


Wooden Fence

Wooden Fence

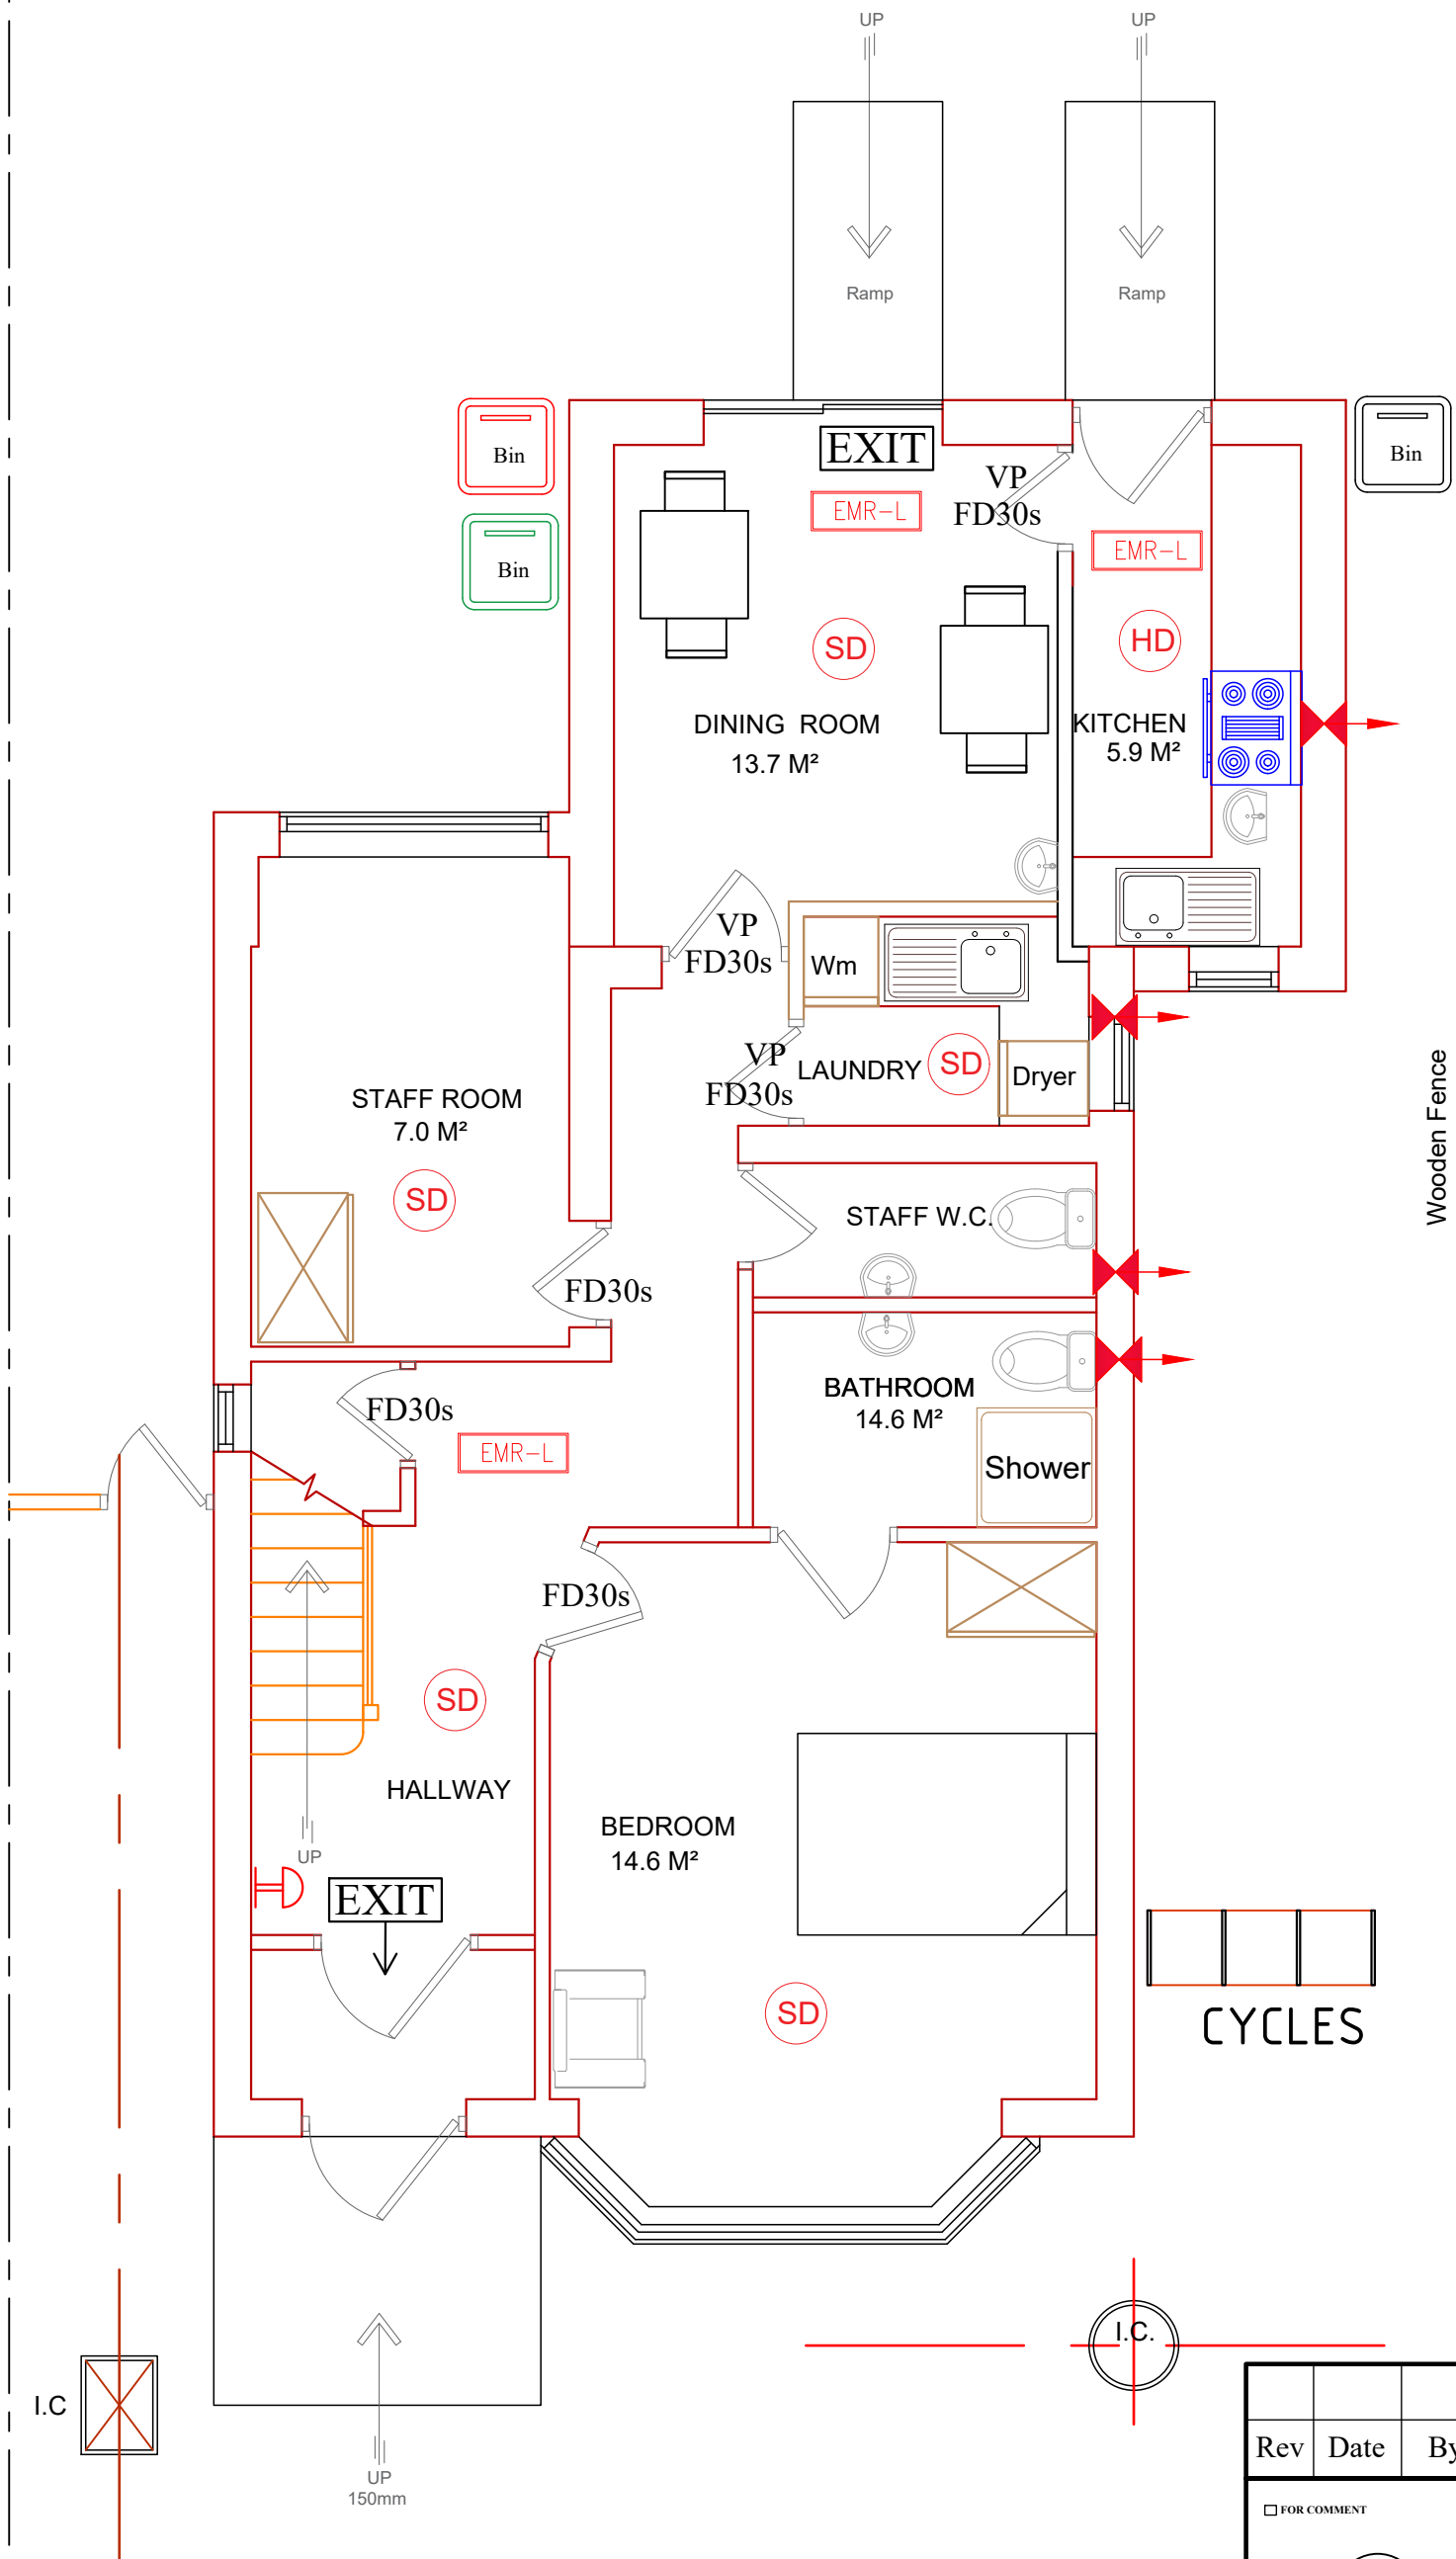

I.C.

I.C.

UP
150mm

Rev	Date	By	Description
			<input type="checkbox"/> FOR COMMENT <input type="checkbox"/> FOR PLANNING PERMISSION <input type="checkbox"/> FOR BUILDING REGULATIONS
Malik Enterprises Architectural Service 30 Carlton Drive, Wigston, Leicestershire UK LE18 1DF M: 07808 266330 E: tanvir@malikenterprises.co.uk			
PROJECT: Change of use from C3 to C2 Care Home.			
LOCATION: 62 Station Road, Oadby. LE18 2DJ			
CLIENT: Mrs Shahina Vali			
TITLE: Proposed G. F. Plans			
DATE: Nov. 2023			DRAWN: MTM
DRAWING No: ME11723- 04			SCALE: 1:50

