


459700m

459800m

459900m

298700m

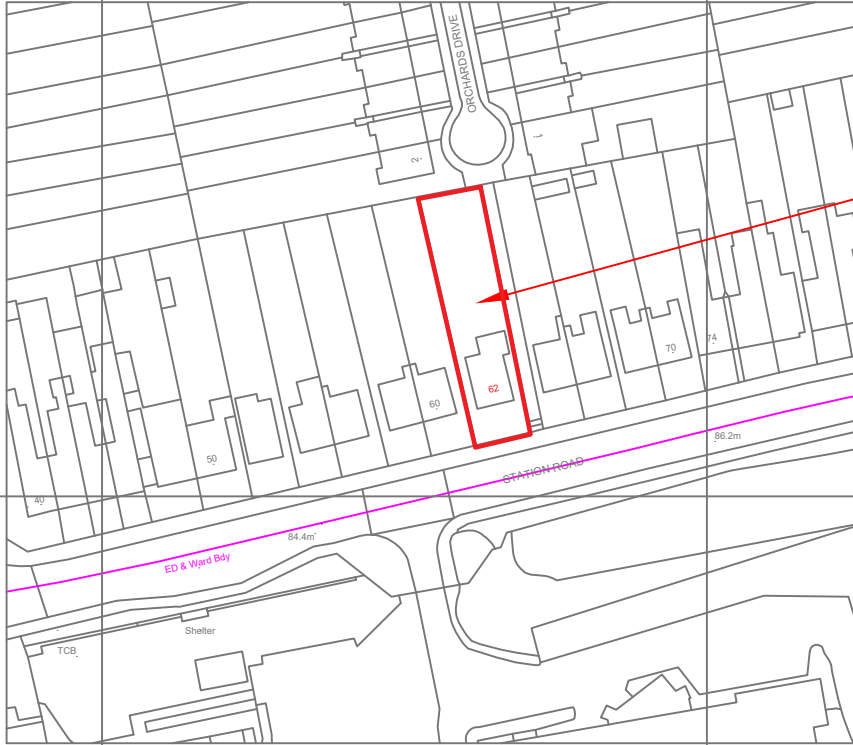

Proposed Area

298600m

298500m

459700m

459800m

459900m

Location Plan

FOR COMMENT

FOR PLANNING PERMISSION

FOR BUILDING REGULATIONS



Malik Enterprises
Architectural Service

30 Carlton Drive, Wigston,
Leicestershire UK LE18 1DF
M: 07808 266330
E: tanvir@malikenterprises.co.uk



LOCATION: 62 Station Road, Wigston. LE18 2DJ

CLIENT: Mrs. Shahina

TITLE: Location Plan

DATE: Dec. 2023

DRAWN: MTM

DRAWING No: ME11723- 01

SCALE: 1:1250