
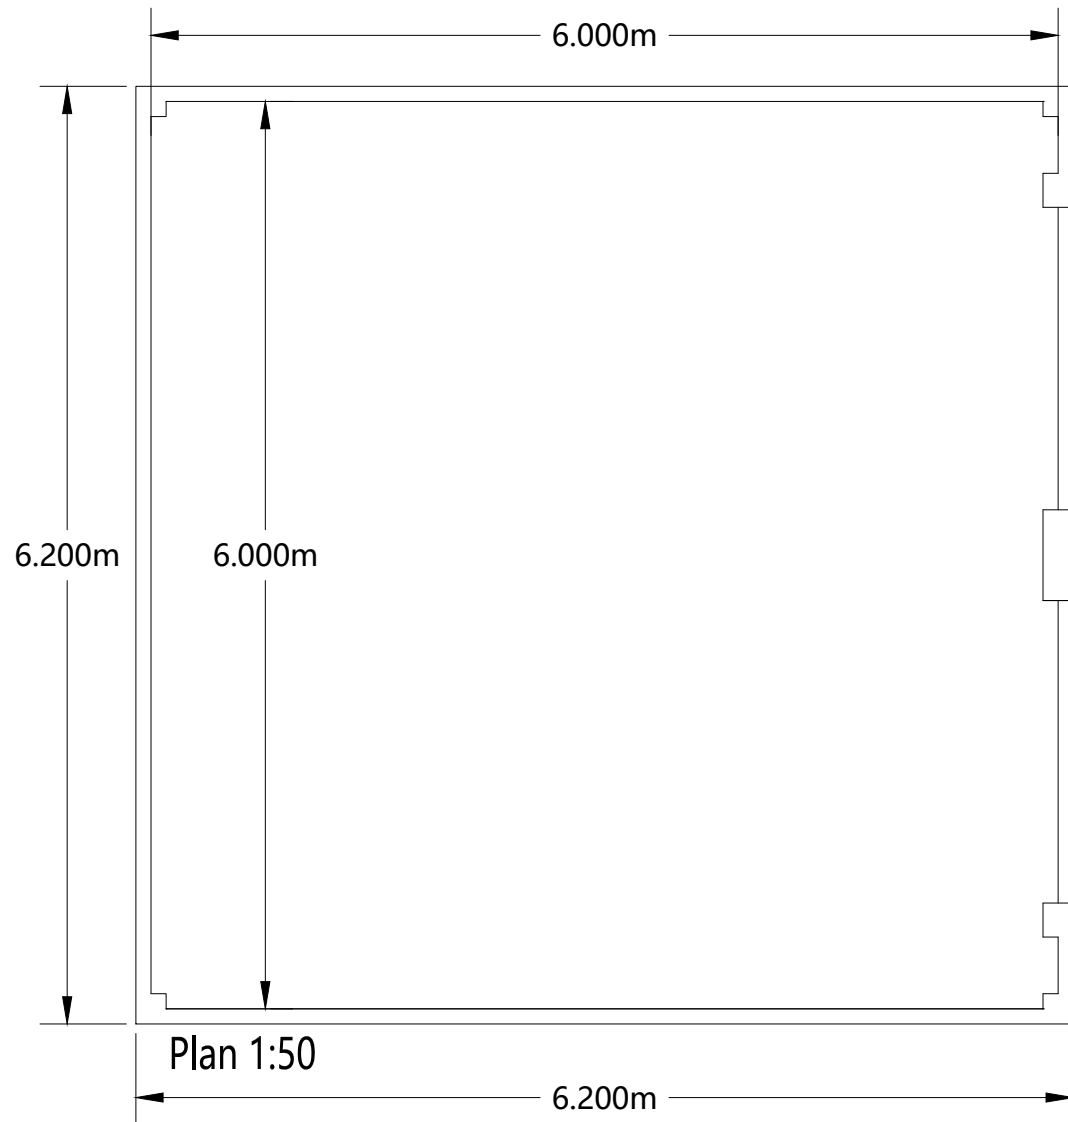


This drawing is protected under the copyright designers & patents act 1988. Do not scale, plotted dimensions only are to be taken as current information. All dimensions coordinates and levels are to be checked and confirmed on site prior to any works being undertaken.

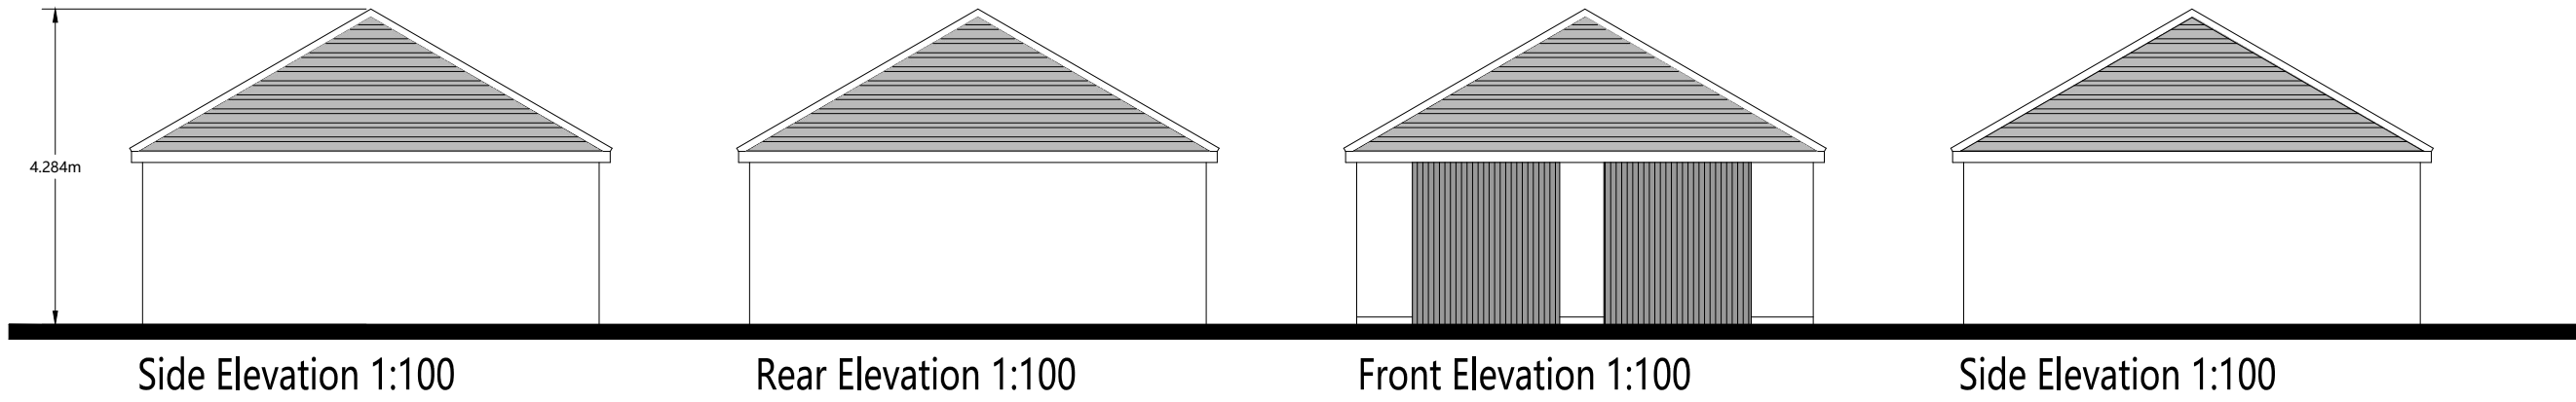

Harborough Road
Oadby

Garage Details

Scale: 1:100 1:50@ A3 Date: Nov 23

Dwg No. 6003 Revision: -

Brook House Consulting

BHC 72 Boston Road
Leicester
LE4 1HB

Tel:- 0116 2169415 E mail:- mail@brookhouseconsulting.com