

Note shrubs planted at 4 per sq meter.


Materials Spec

Roof Materials Redland Richmond 10 colour slate grey
 Walls Monocoushe Nimbus White render
 Windows Doors / fascias Upvc grey finish.
 Paving Grey riven pc slabs.
 Boundary fencing 1.8m high close board fence (1.8 cb)

Harborough Road
 Oadby

Plans
 Scale: 1:200@ A1 Date: Nov 2023
 Dwg No. 6004 Revision: B

Brook House Consulting
BHC
 72 Boston Road
 Leicester
 LE4 1HB
 Tel: 0116 2169415 E mail: mail@brookhouseconsulting.com

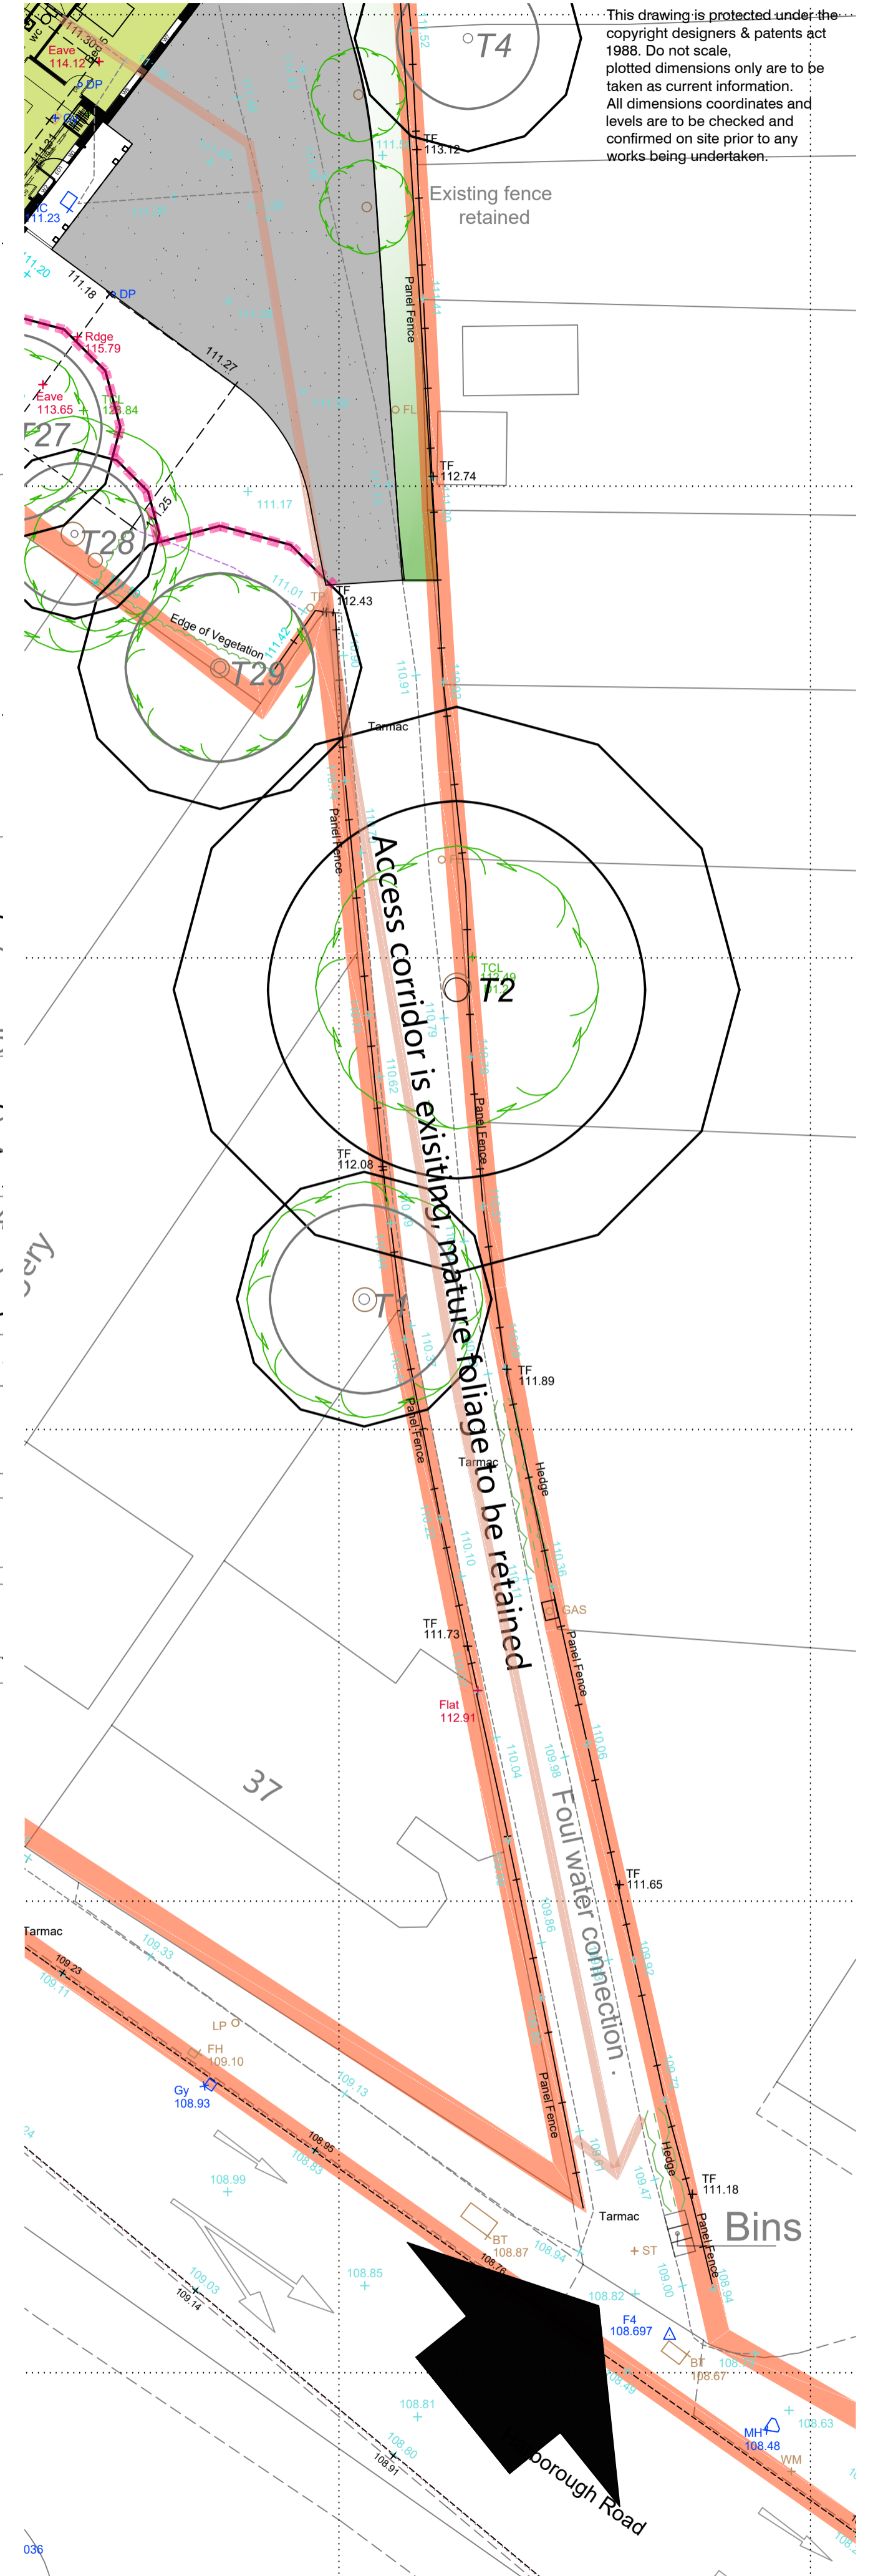

This drawing is protected under the copyright designers & patents act 1988. Do not scale, plotted dimensions only are to be taken as current information. All dimensions coordinates and levels are to be checked and confirmed on site prior to any works being undertaken.