


Red hatching denotes parts to be demolished
 Red dashing denotes parts to be closed off

Existing Ground Floor

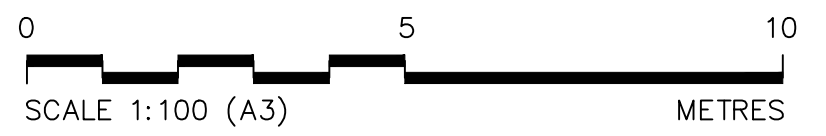

ALL DIMS IN MILLIMETERS UNLESS NOTED OTHERWISE
 DO NOT SCALE EXCEPT FOR PLANNING PURPOSES
 IF IN DOUBT - ASK

 THIS DRAWING IS CONFIDENTIAL AND IS THE
 PROPERTY OF KEENAN PROJECT DESIGNS LTD
 © COPYRIGHT

KEENAN
 PROJECT
 DESIGNS

KEENAN PROJECT DESIGNS
 08002335787
 INFO@KEENANPROJECTDESIGNS.COM
 WWW.KEENANPROJECTDESIGN.COM

CLIENT: STEVE MERTON	DATE: 1/15/2024	DRAWN BY: UGWU KINGSLEY	SCALE: 1:100@A3 1:50@A1
ADDRESS: 2A GLEBE ROAD, NORTH LUFFENHAM, OAKHAM LE15 8JU	PROJECT LEAD AWWAL KAZEEM	DRAWING NO: 2270	REV H