



SINGLE PLY FULLY ADHERED SHEET ROOFING FITTED IN ACCORDANCE WITH MANUFACTURERS DETAILS ON 150mm THICK KINGSPAN THERMAROOF TR27 LPC/FM BONDED ON VAPOUR CONTROL LAYER TO KINGSPAN REQUIREMENTS, BONDED ON 18mm EXTERNAL QUALITY PLYWOOD. ALL FIXING AND BONDING TO MANUFACTURERS DETAILS AND INSTRUCTIONS 50mm WIDE TREATED FIRRINGS AT 1in60 FALLS ON 170x47 C24 TREATED FLAT ROOF JOISTS AT 400mm CENTRES WITH 12.5mm PLASTER SKIM FINISH TO INSIDE ALL TO ACHIEVE U VALUE OF 0.15W/sq.mK

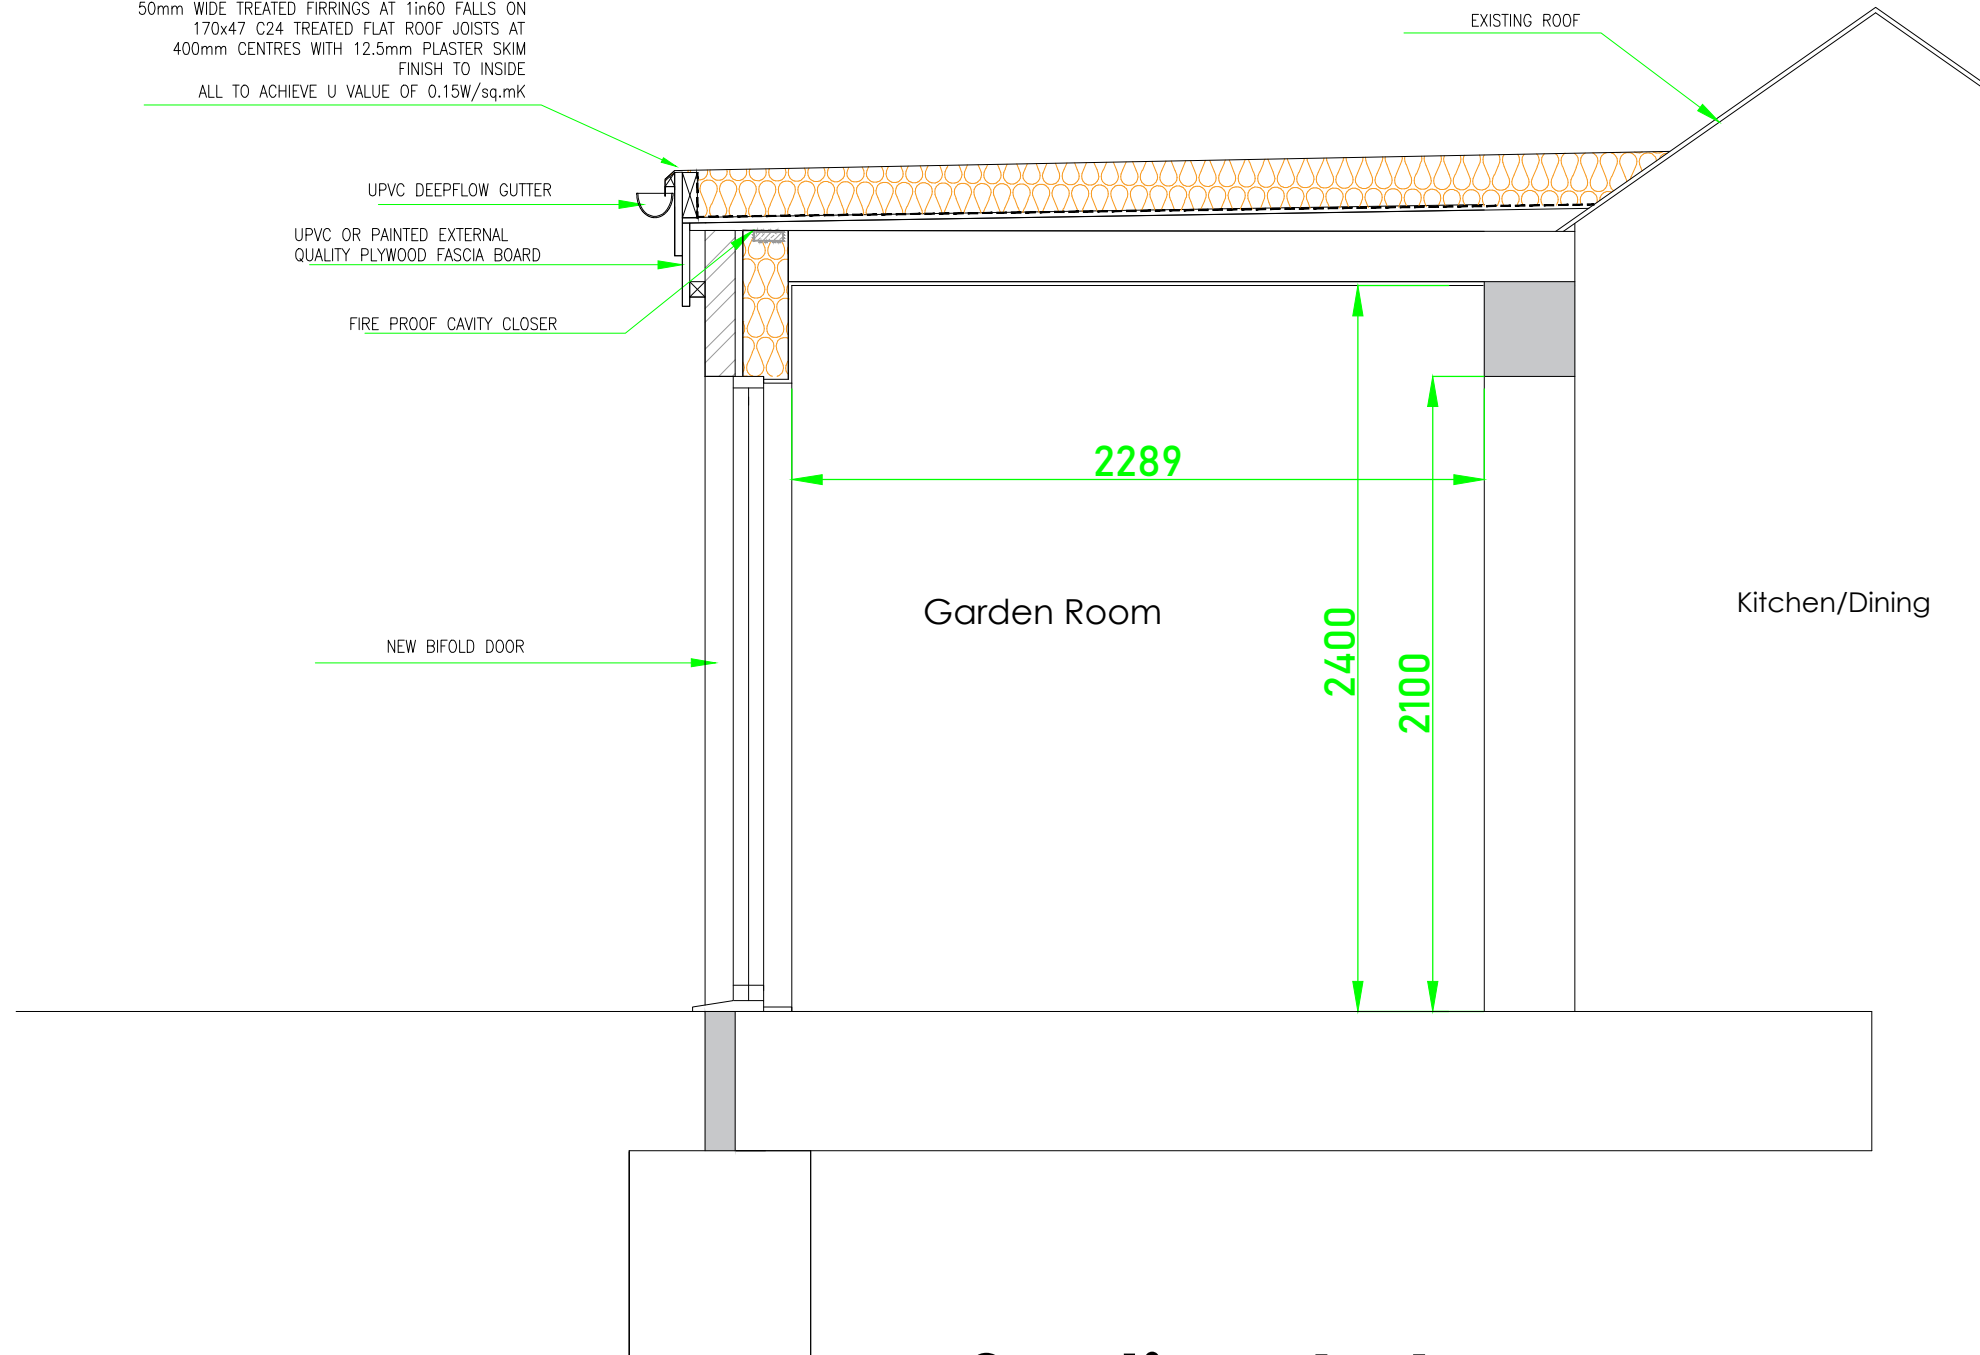

Section A-A

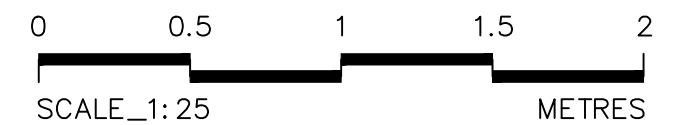

ALL DIMS IN MILLIMETERS UNLESS NOTED OTHERWISE
DO NOT SCALE EXCEPT FOR PLANNING PURPOSES
IF IN DOUBT - ASK

THIS DRAWING IS CONFIDENTIAL AND IS THE
PROPERTY OF KEENAN PROJECT DESIGNS LTD
© COPYRIGHT

KEENAN
PROJECT
DESIGNS

KEENAN PROJECT DESIGNS

08002335787
INFO@KEENANPROJECTDESIGNS.COM
WWW.KEENANPROJECTDESIGN.COM

CLIENT:

STEVE MERTON

DATE:

1/15/2024

DRAWN BY:

UGWU KINGSLEY

SCALE:

1:25@A3

ADDRESS:

2A GLEBE ROAD, NORTH
LUFFENHAM, OAKHAM LE15
8JU

PROJECT LEAD

AWWAL KAZEEM

DRAWING NO:

2270

REV

H