
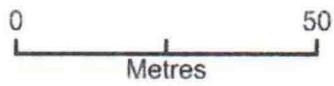


81 Bearwood Road, Bearwood, Smethwick, B66 4DR -  
Location Plan

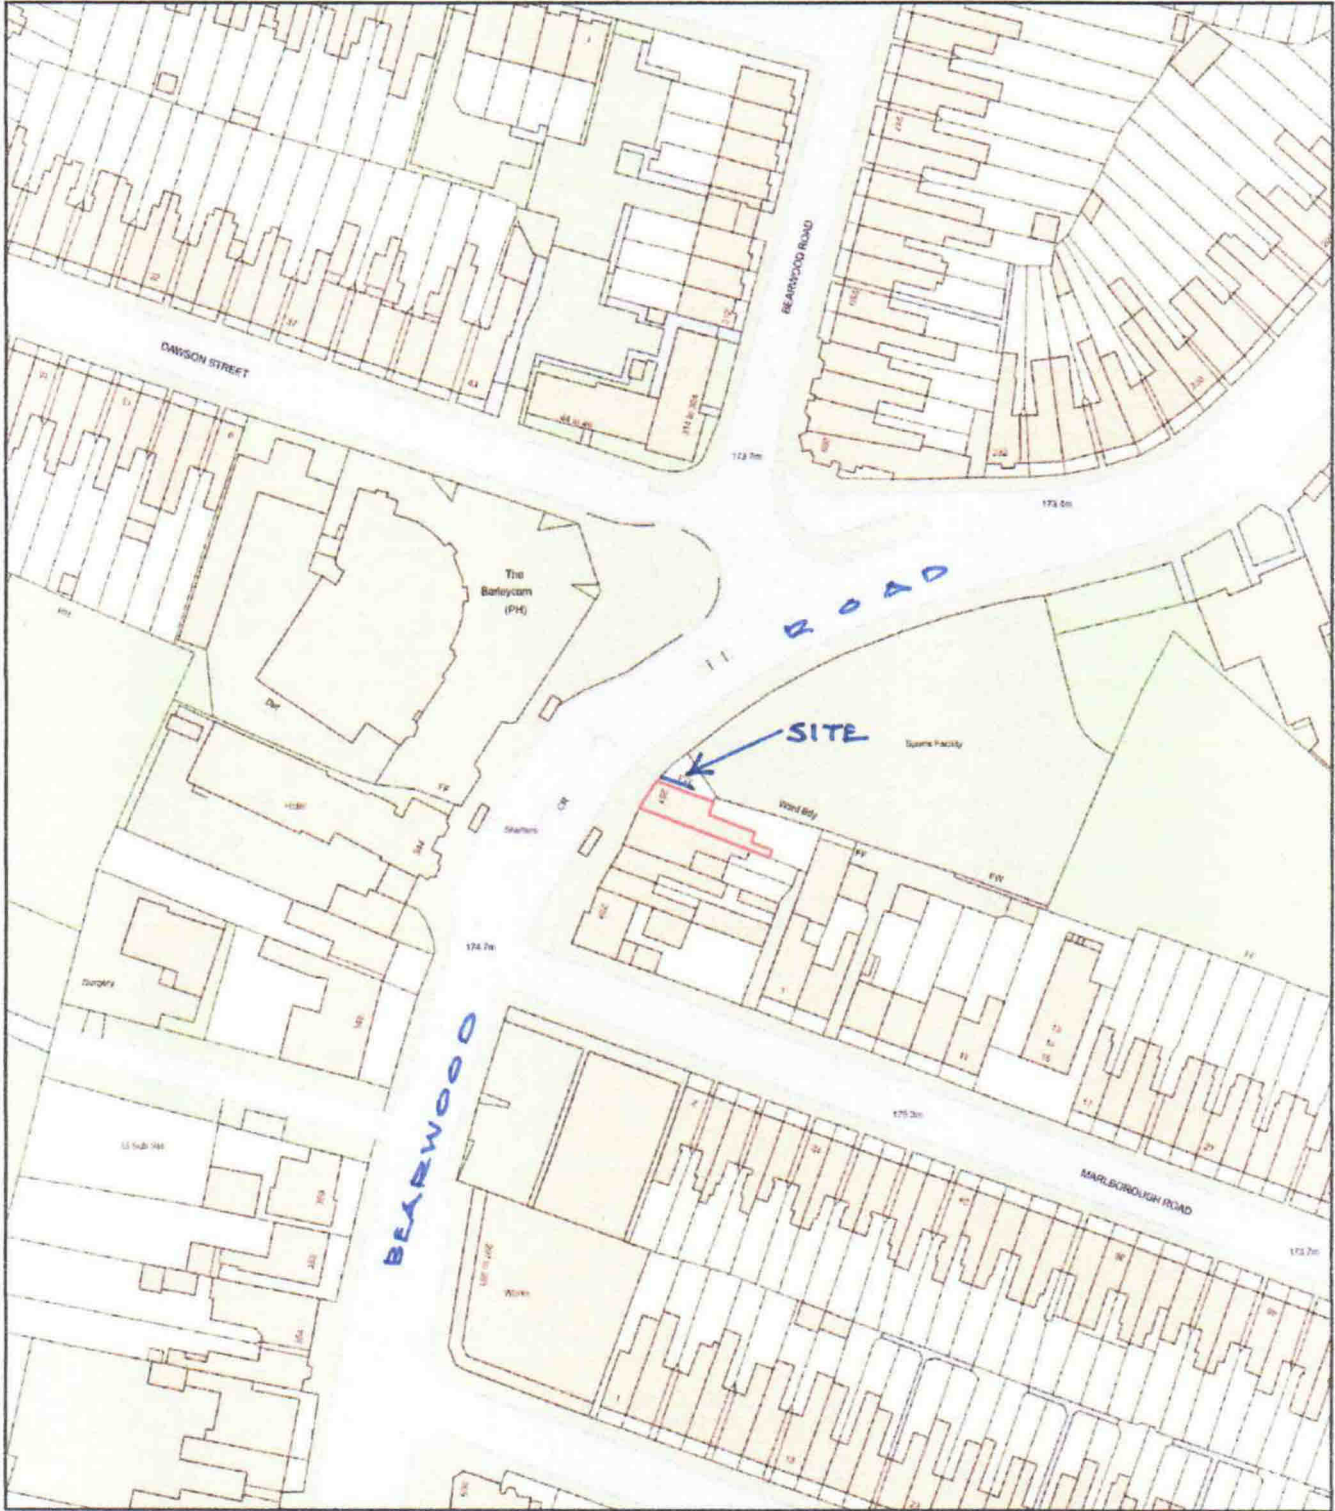

Plan Produced for: [Redacted]  
Date Produced: 05 Dec 2023  
Plan Reference Number: TQRQM23339161610659  
Scale: 1:1250 @ A4

DRAWING N<sup>o</sup>  
055/4