



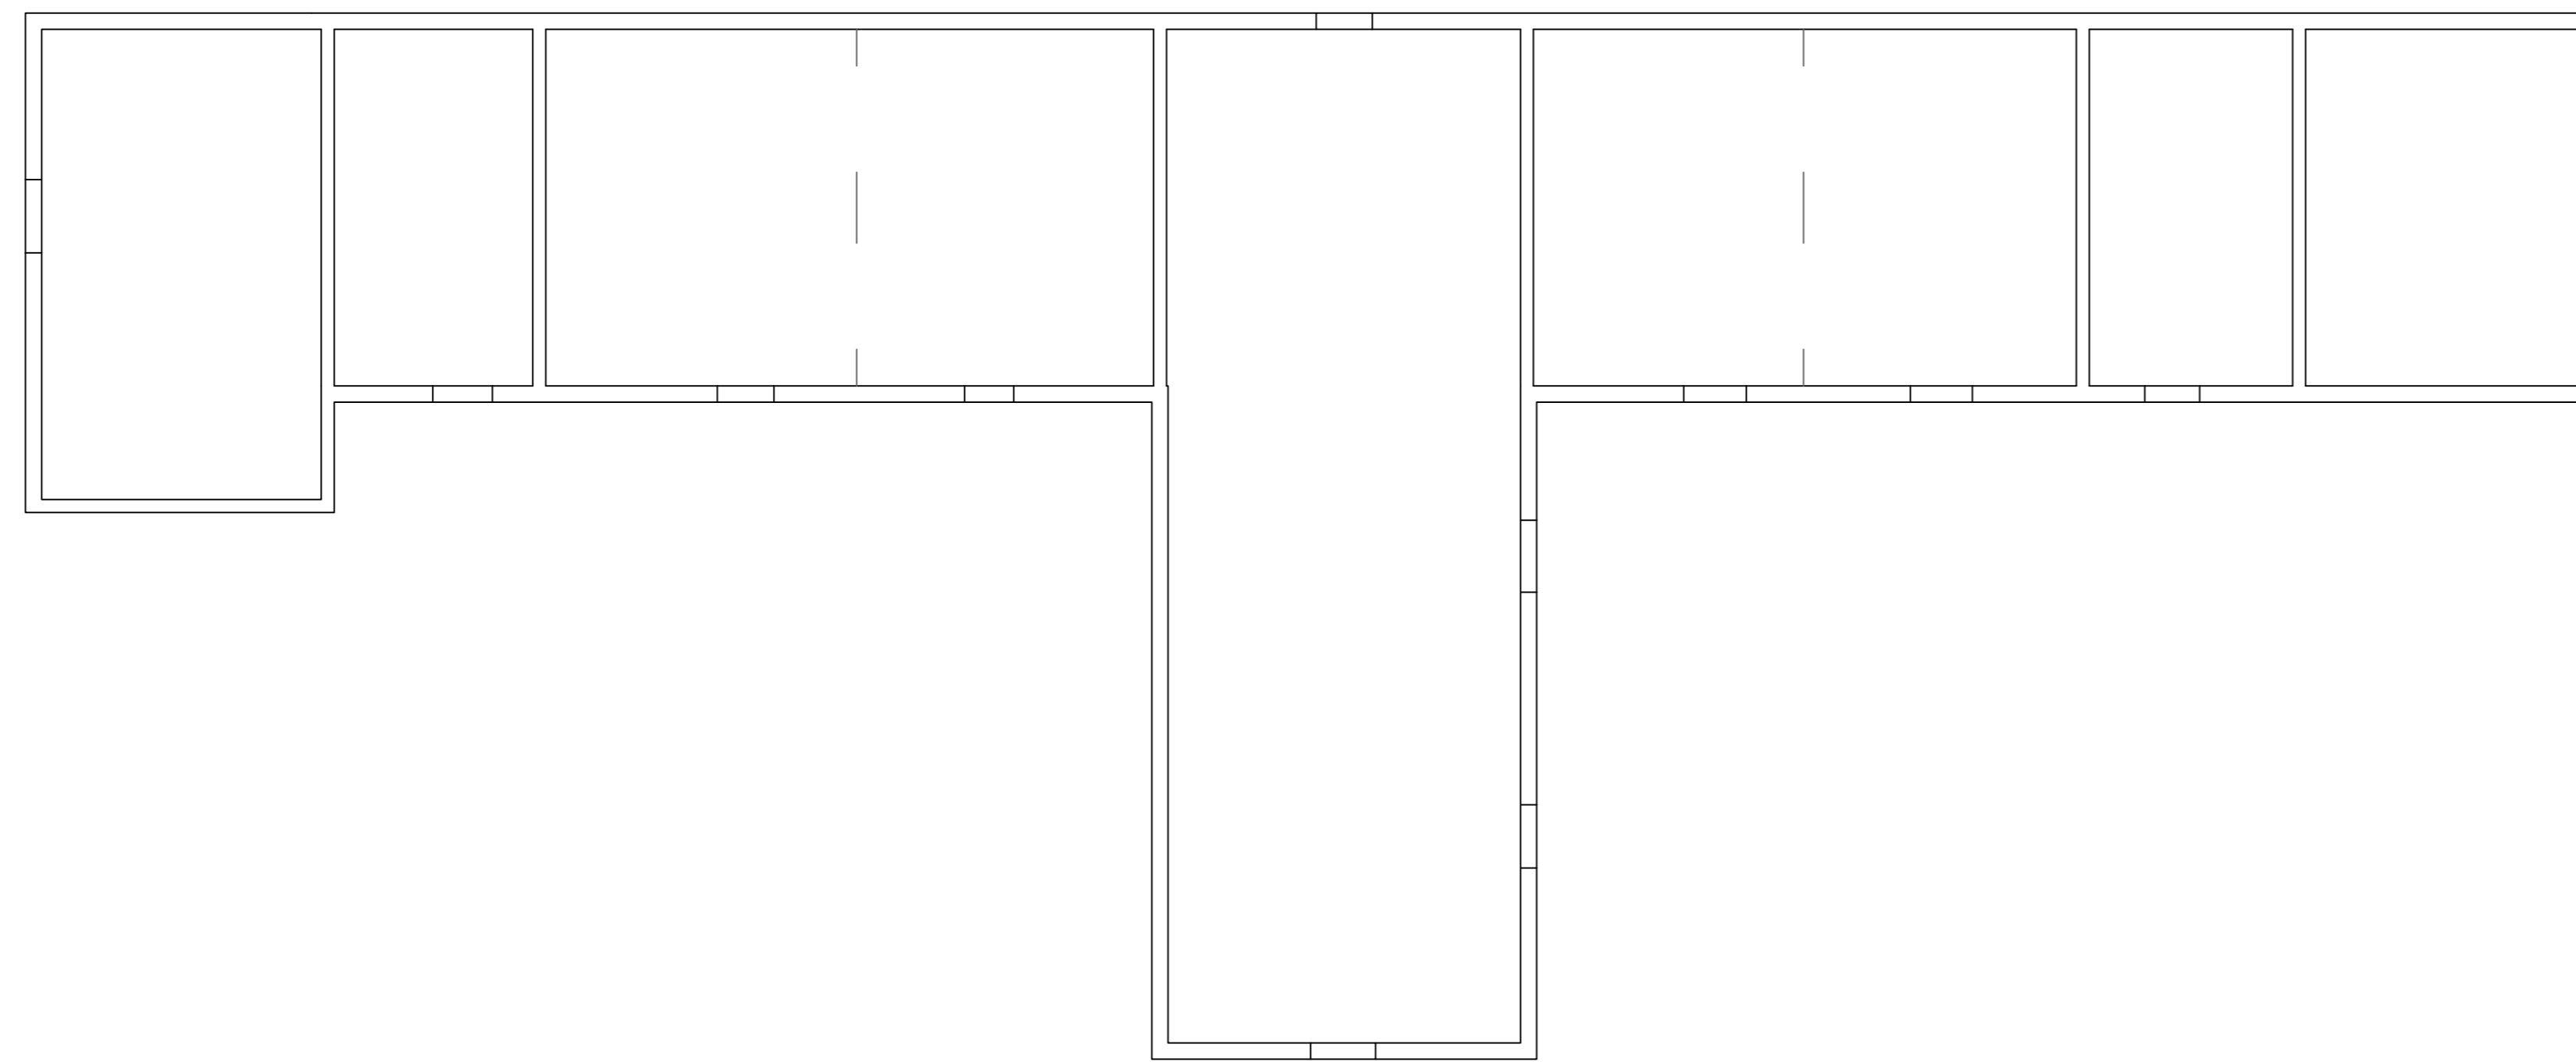

First Floor

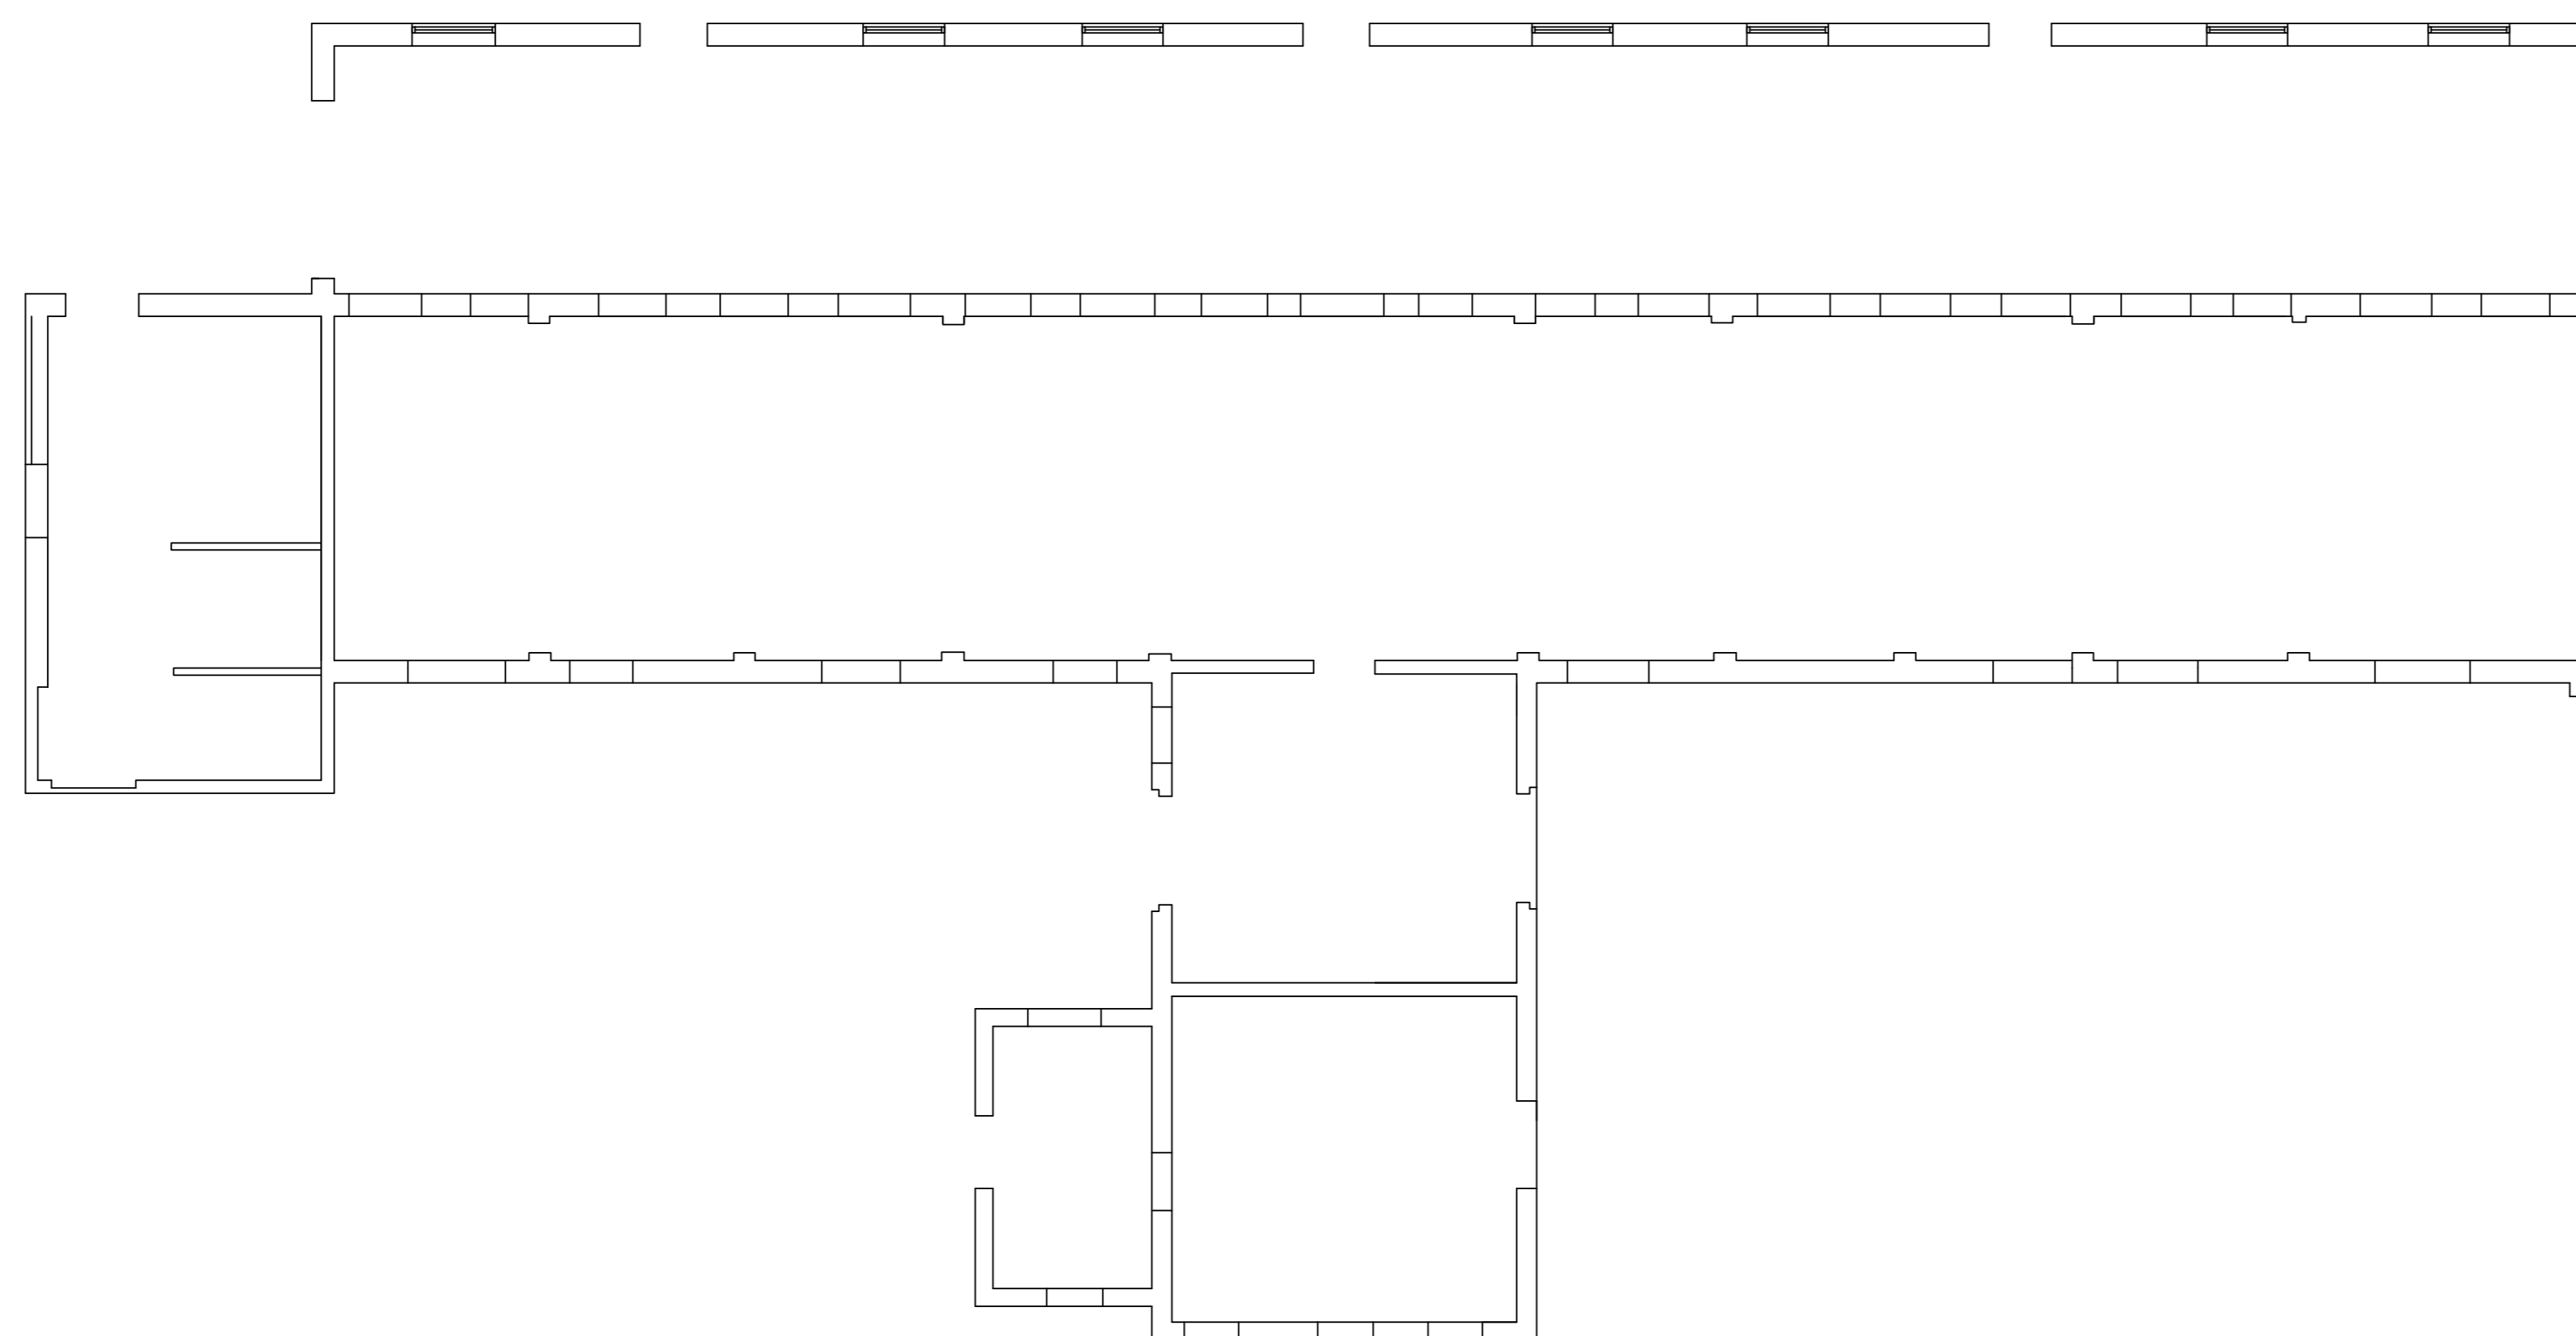

Ground Floor



Rev.	Date	Amendment
A	04.01.2021	Amendments

FISHER GERMAN
 Fisher German LLP, 4 Vicars Lane
 Chester, Cheshire, CH1 1QU
 Fax: 01244 315954 Tel: 01244 409660

Client: **DMFH FOUNDATION**

Project: **BROOK HOUSE FARM
 BOSTOCK**

Title: **EXISTING PLANS AND
 ELEVATIONS**

Scale: **1:100 @ A0**

Date: **FEBRUARY 2021**

Drawn: Checked: **RB**

Dwg No: **128684 - 03**

THIS DRAWING IS PROTECTED BY COPYRIGHT. IT MAY NOT BE REPRODUCED IN ANY FORM OR BY ANY MEANS OR BY ANY INFORMATION STORAGE AND RETRIEVAL SYSTEM WITHOUT THE WRITTEN PERMISSION OF FISHER GERMAN LLP. CHARTERED SURVEYORS.
 FISHER GERMAN LLP IS A LIMITED LIABILITY PARTNERSHIP.
 REGISTERED IN ENGLAND AND WALES. REGISTERED NUMBER 0637194.
 REPRODUCED USING PROCESSED DRAWING DATA. ORIGINAL COPYRIGHT.
 ALL RIGHTS RESERVED. LICENCE NUMBER: 10002027