


24/00039/P

Not Set

Not Set

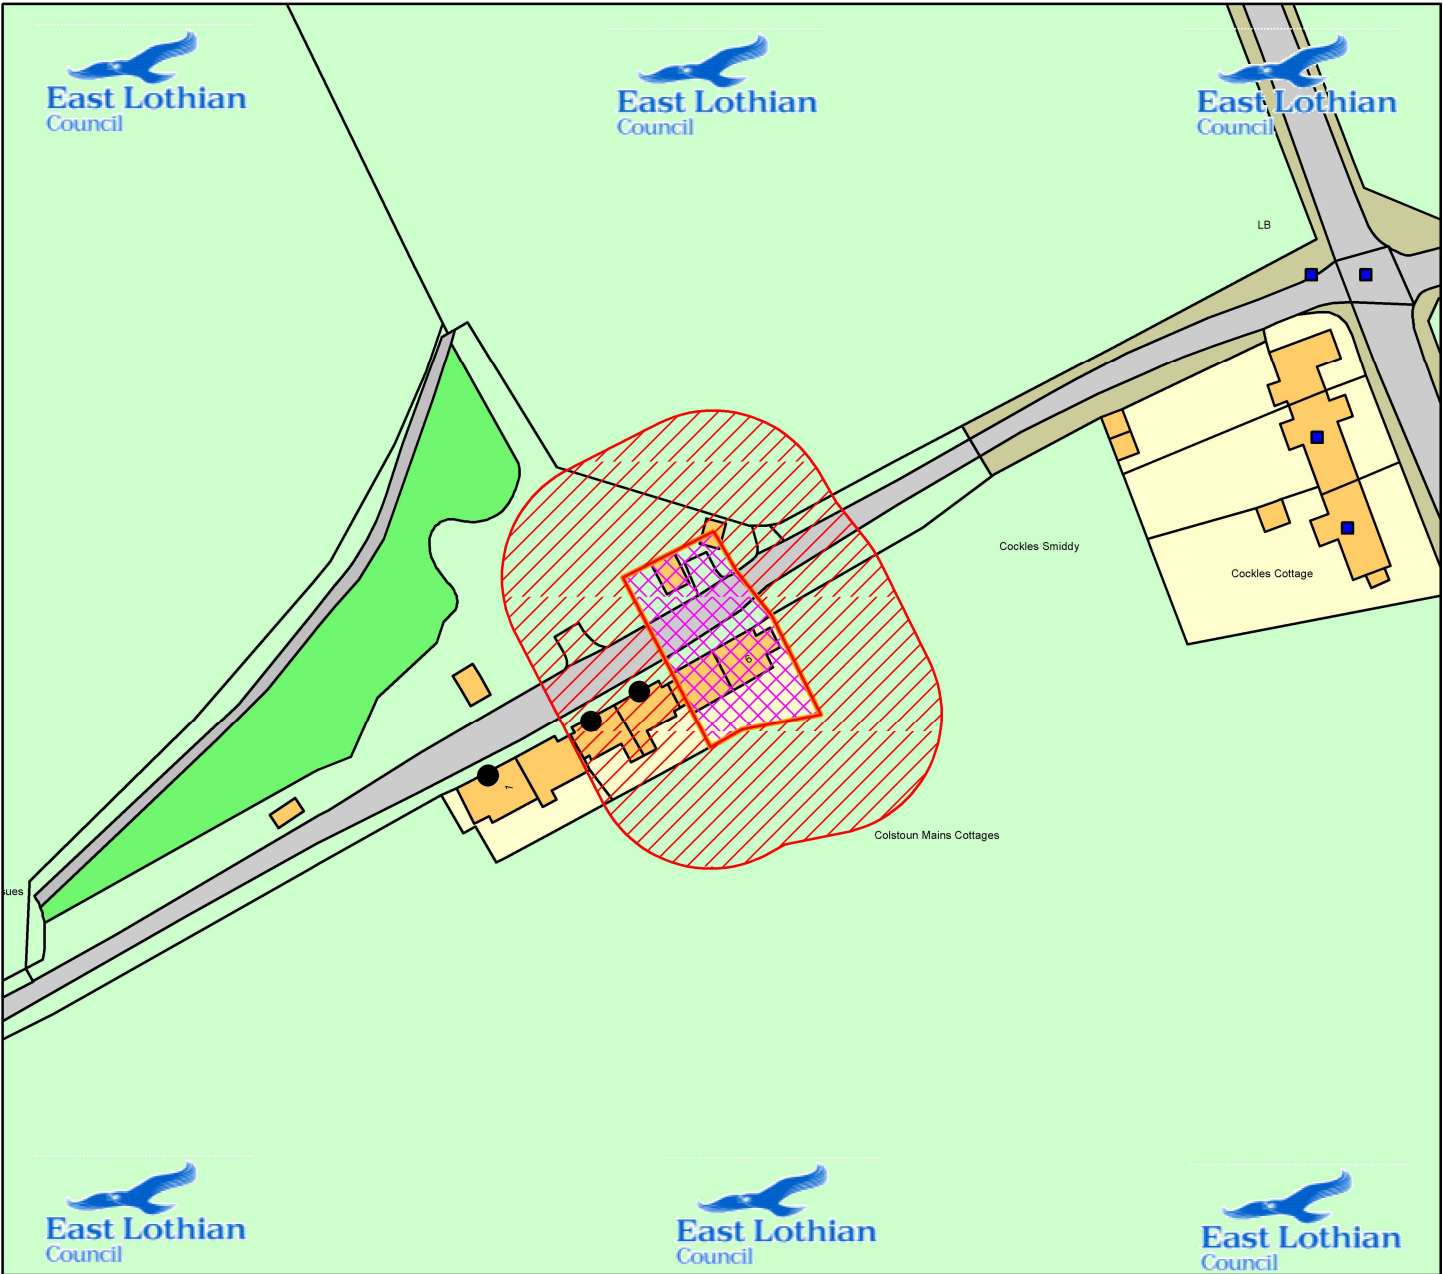

Scale : 1:1,250



Organisation	East Lothian Council
Department	Planning
Date	15/01/2024
SLA Number	AC0000824676