


SIDE ELEVATION (D) AS PROPOSED @ 1:100

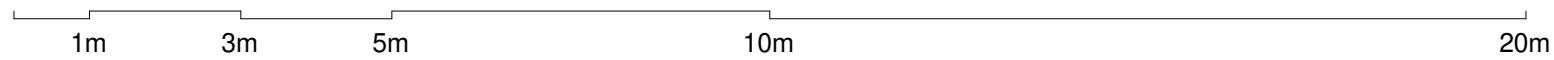

 Local Architect Ltd localarchitect@outlook.com	Rev	Description	Date	By
		CLIENT JACQUE & STEVEN RAWLINSON	DATE July '23	
		PROJECT SINGLE STOREY REAR & 2 STOREY SIDE EXTENSION		
		ADDRESS 81 GLASGOW ROAD, G63 9HP		
		TITLE PROPOSED ELEVATION D	SCALE 1 : 100 @ A3	
	PLANNING		DRAWING No 1056(GA)08	REV