




PROPOSED GROUND @ 1:100

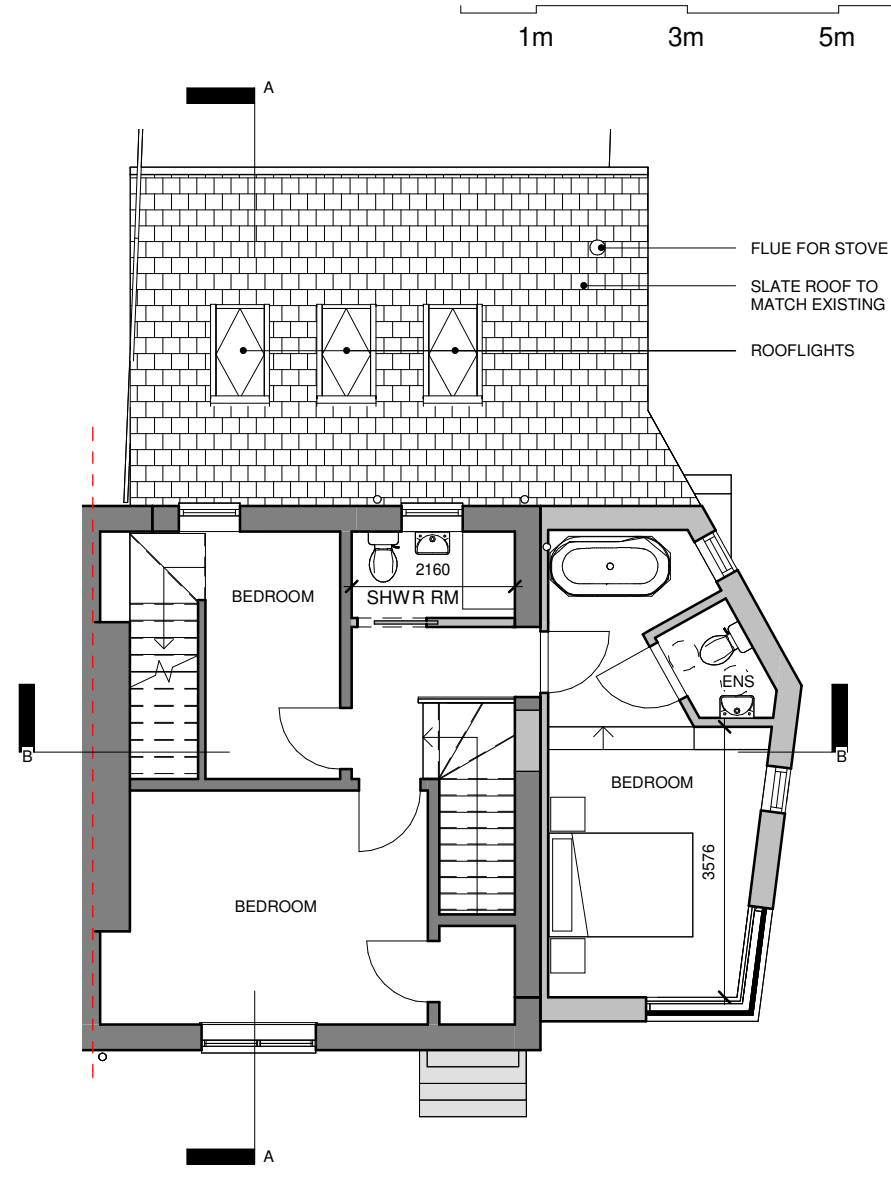


PROPOSED FIRST @ 1:100

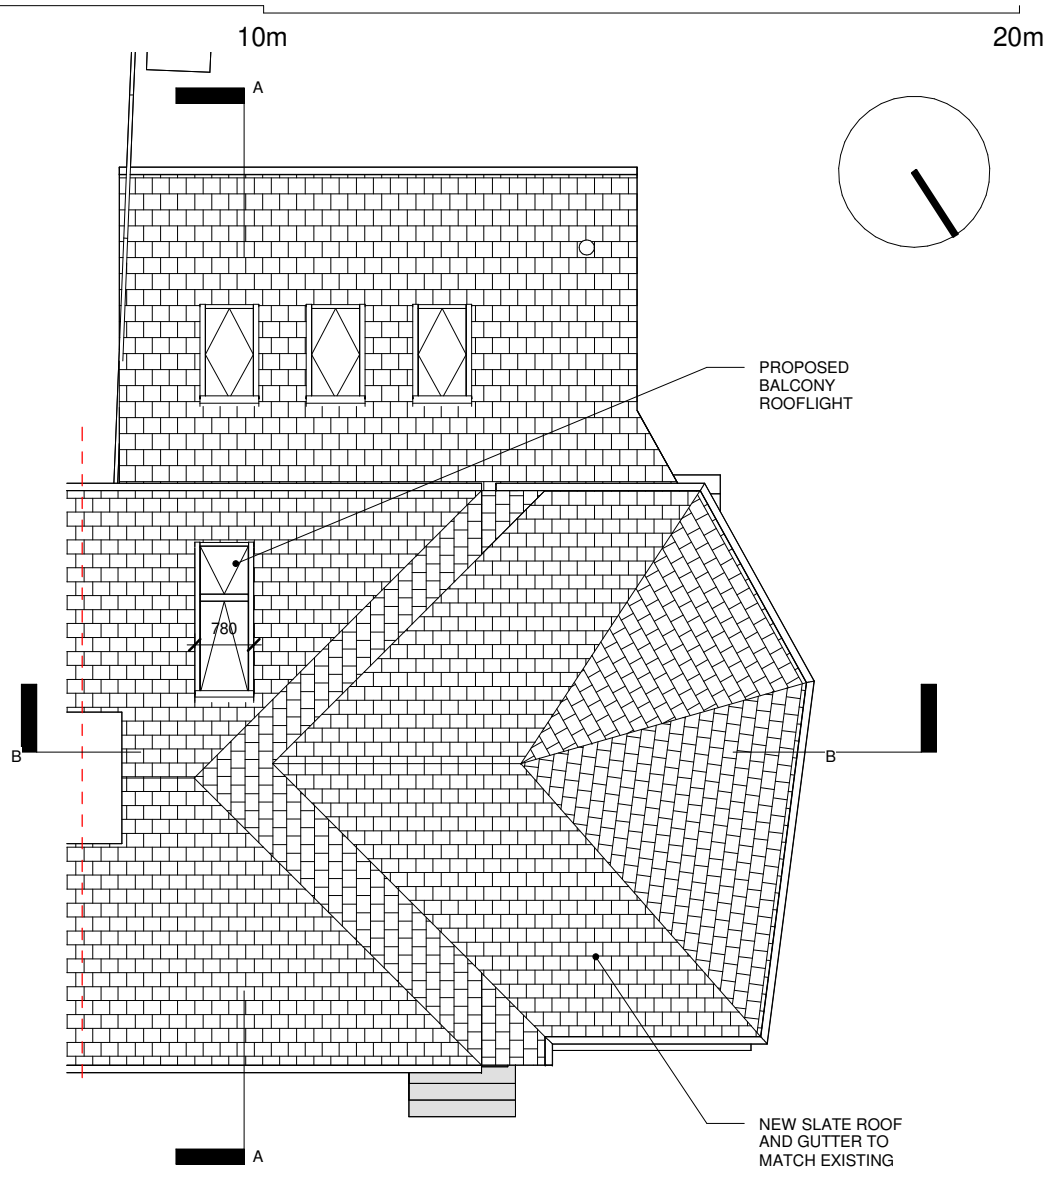

PROPOSED ROOF @ 1:100

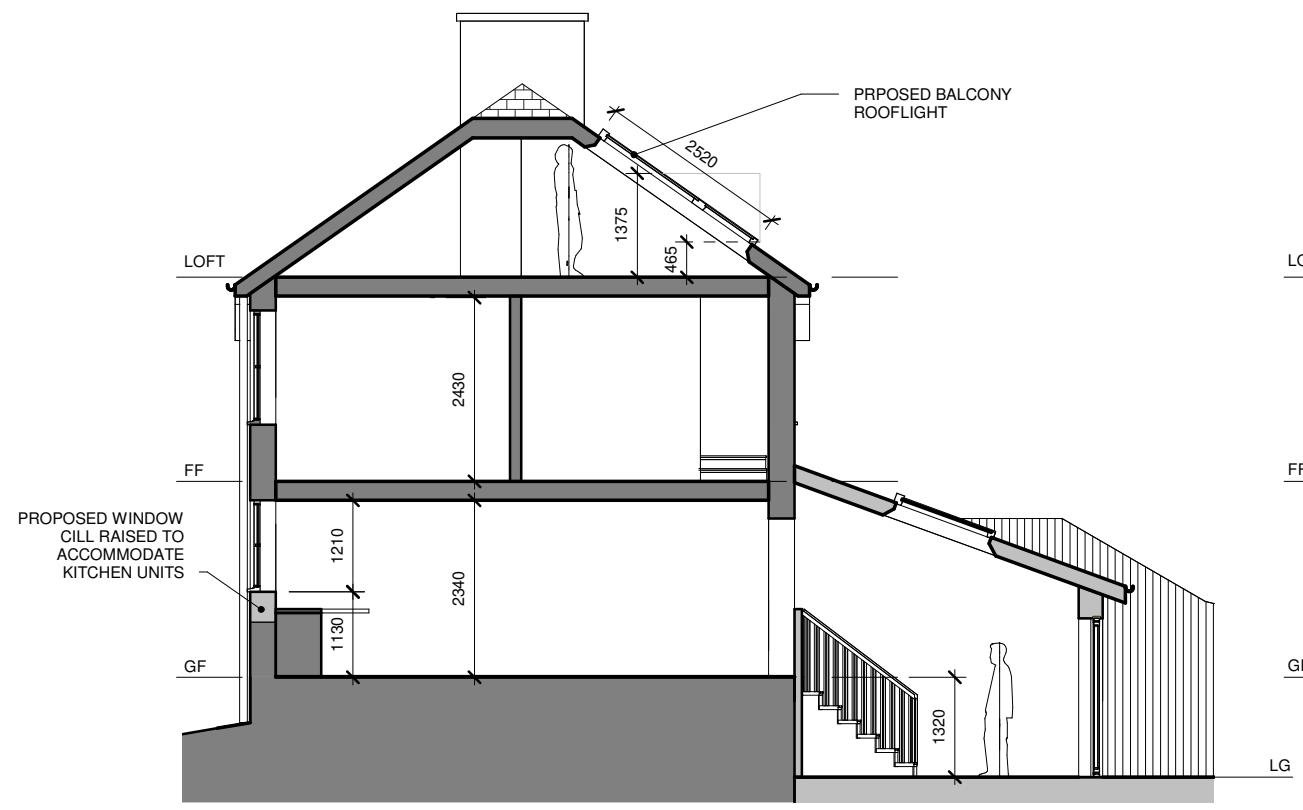

PROPOSED SECTION A-A @ 1:100

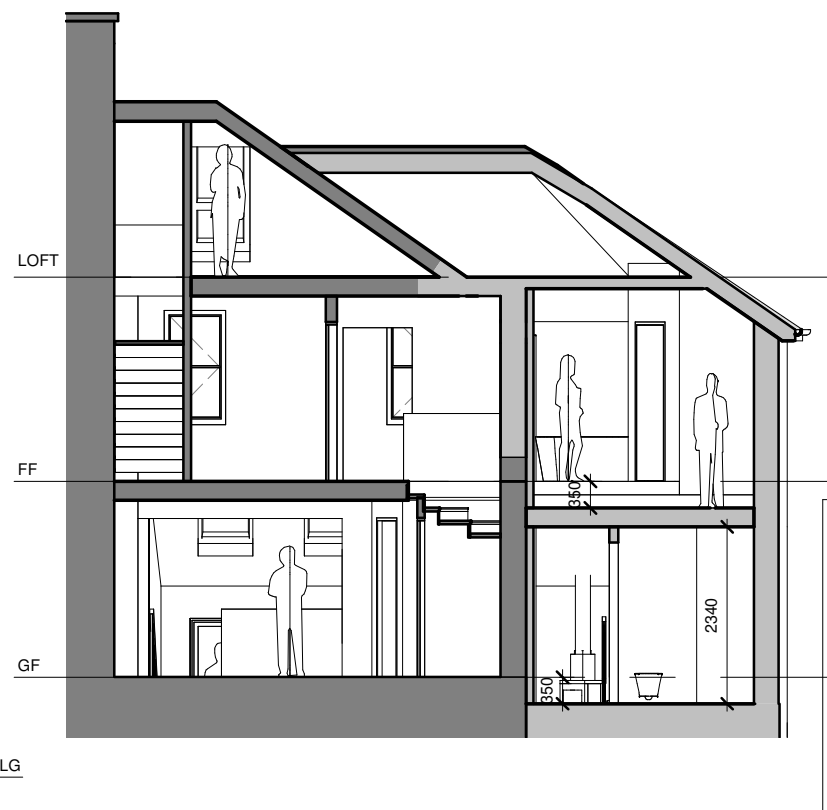

PROPOSED SECTION B-B @ 1:100

Local Architect Ltd  
localarchitect@outlook.com

Rev	Description	Date	By
	CLIENT JACQUE & STEVEN RAWLINSON	DATE July '23	
	PROJECT SINGLE STOREY REAR & 2 STOREY SIDE EXTENSION		
	ADDRESS 81 GLASGOW ROAD, G63 9HP		
	TITLE PROPOSED PLANS AND SECTIONS	SCALE As indicated @ A3	
	PLANNING	DRAWING No 1056(GA)05	REV