



EXISTING ELEVATION

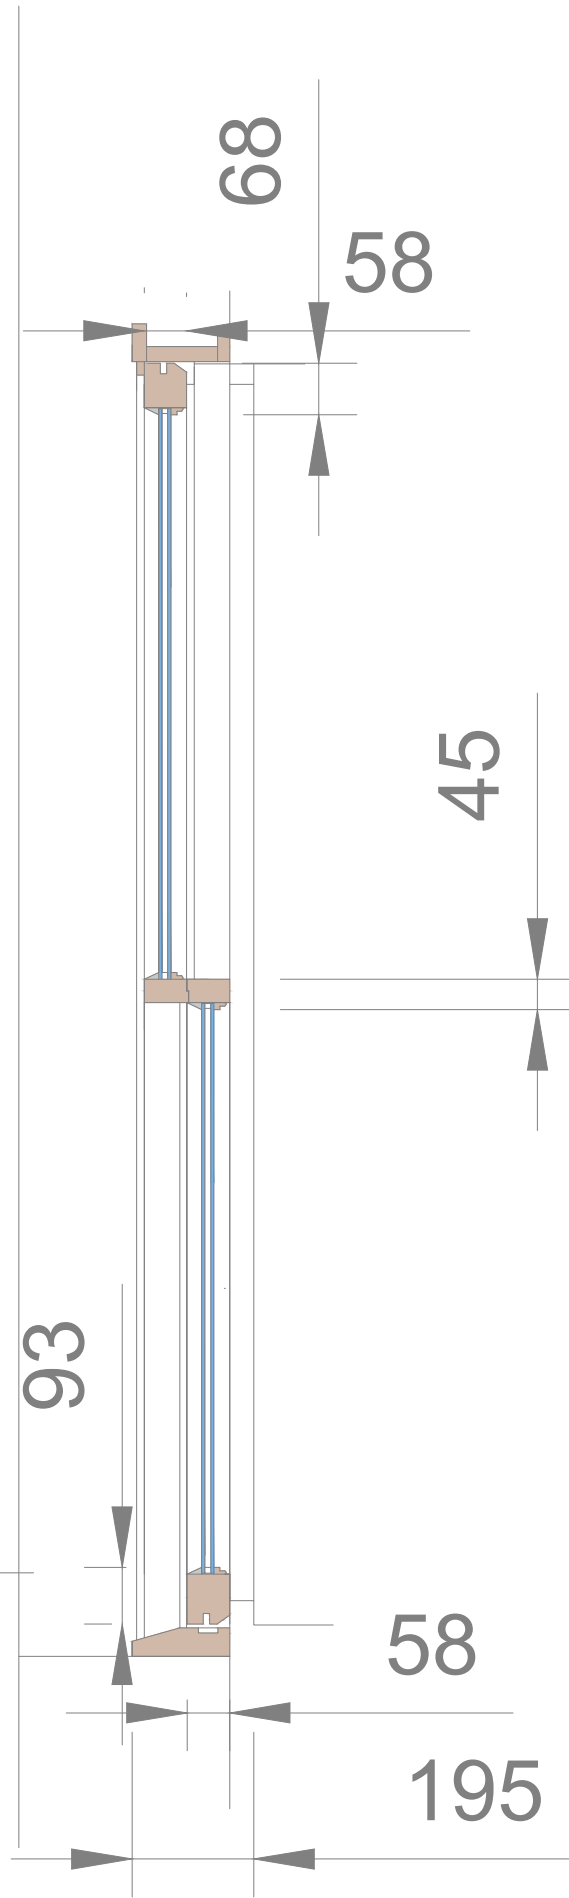

EXISTING SECTION

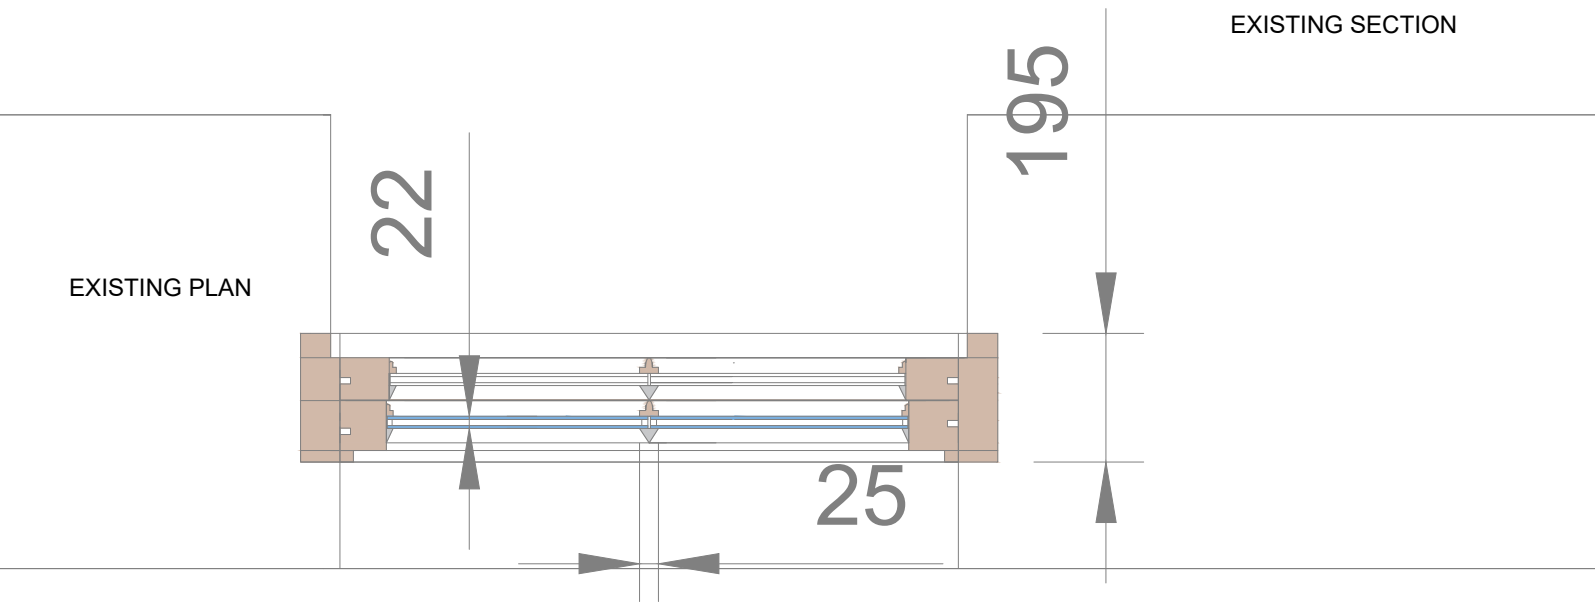

EXISTING PLAN

SCALE IN METERS


0

1

MRS E PATTERSON

PROPOSED  
REPLACEMENT DOUBLE GLAZED WINDOWS  
ROOFLIGHTS AND BI-FOLD DOORS,  
AT 14 CHALTON ROAD,  
BRIDGE OF ALLAN,

STIRLING,  
TYPICAL PLAN SECTION AND  
ELEVATION OF PROPOSED  
SASH AND CASE WINDOWS

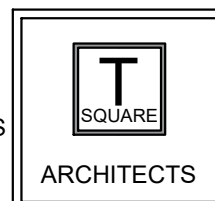

Architecture - Design - Planning

39 Allanvale Road  
Bridge of Allan  
Stirling  
FK9 4PA

Mob: 07596906412

E-mail: claire.gibbons@tsquare-architects.co.uk Web: www.tsquare-architects.co.uk

scale 1:10	date 10.12.23	drawn: CG	status: P
proj no. 2023-1041	Dwg no. T-401	REV	