


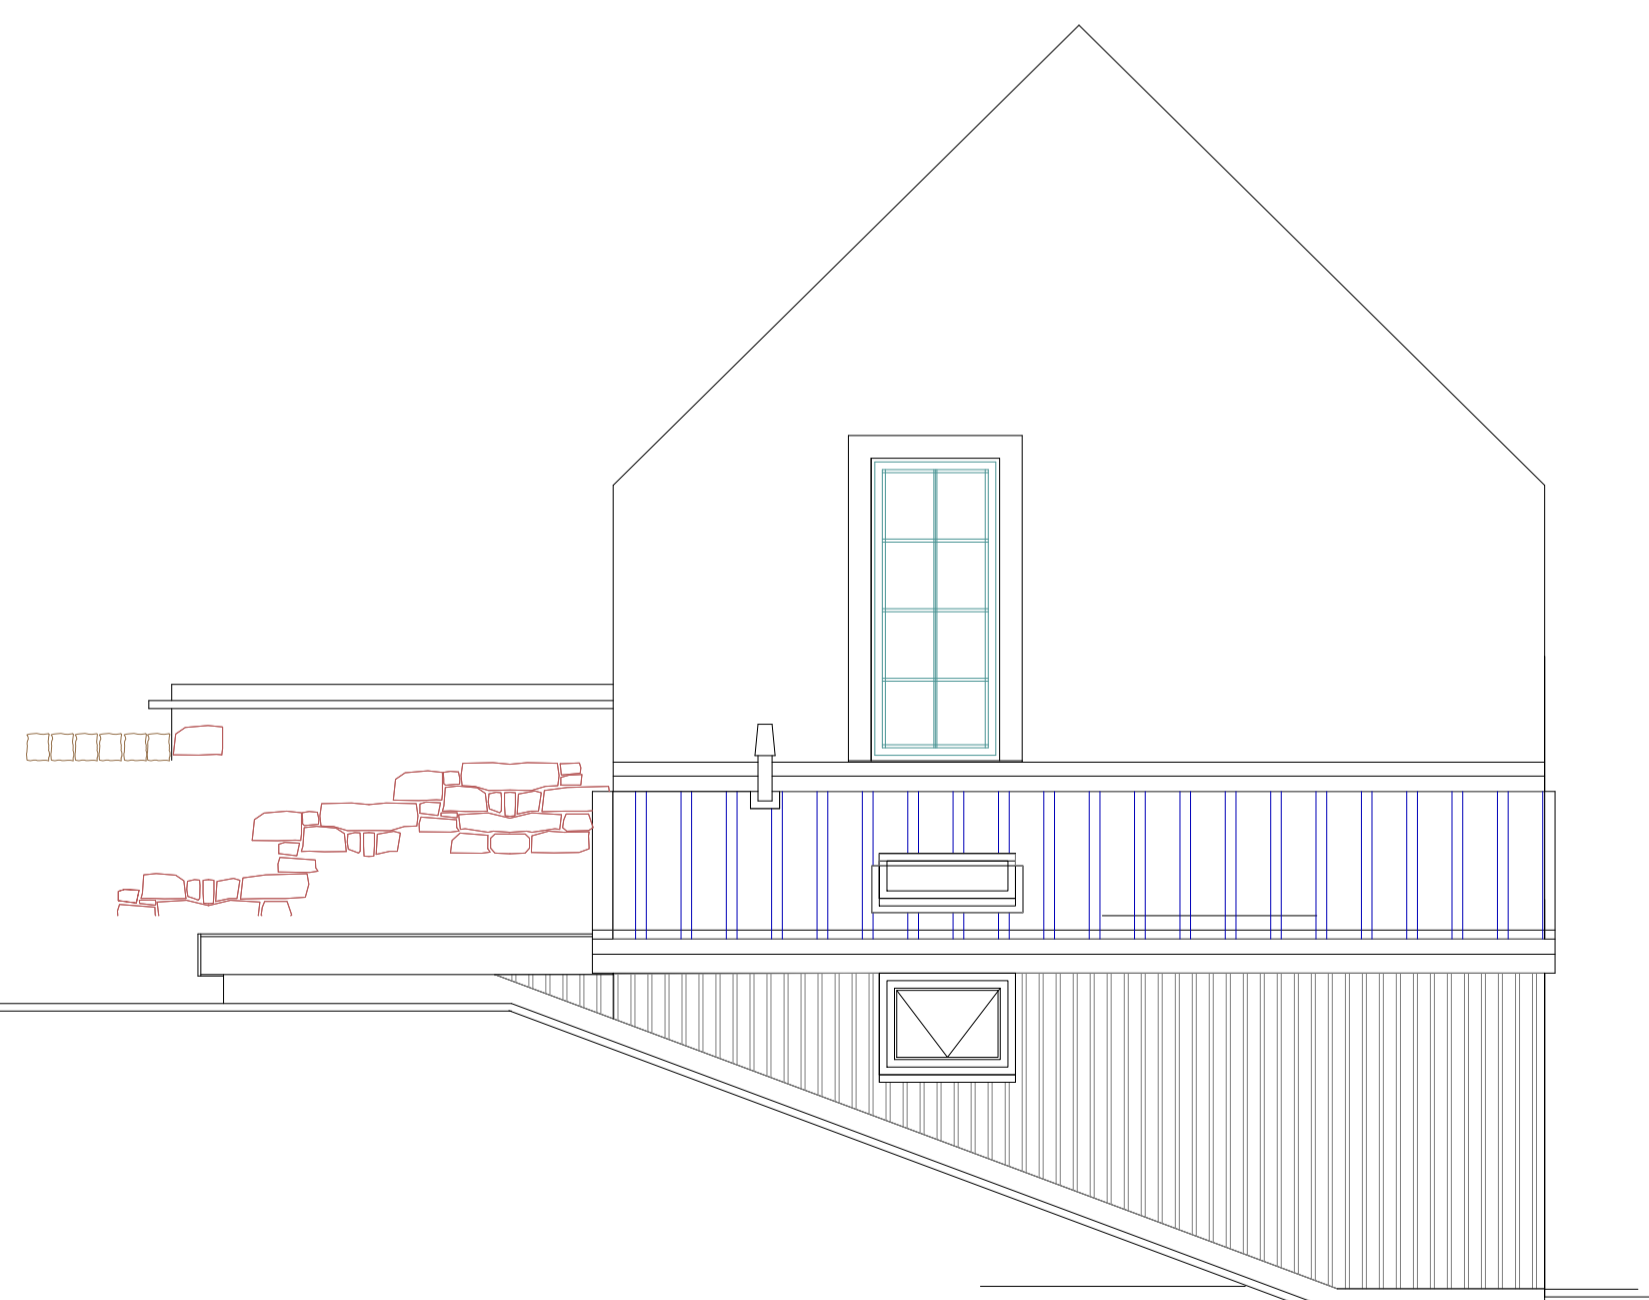


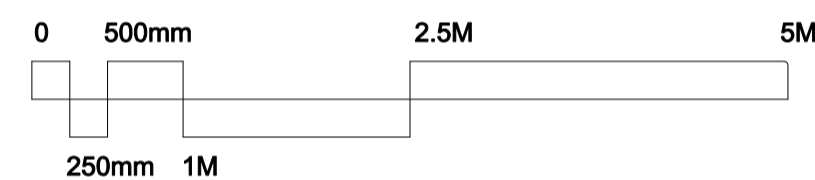


**PROPOSED ELEVATION
WEST FACING
1 : 50**

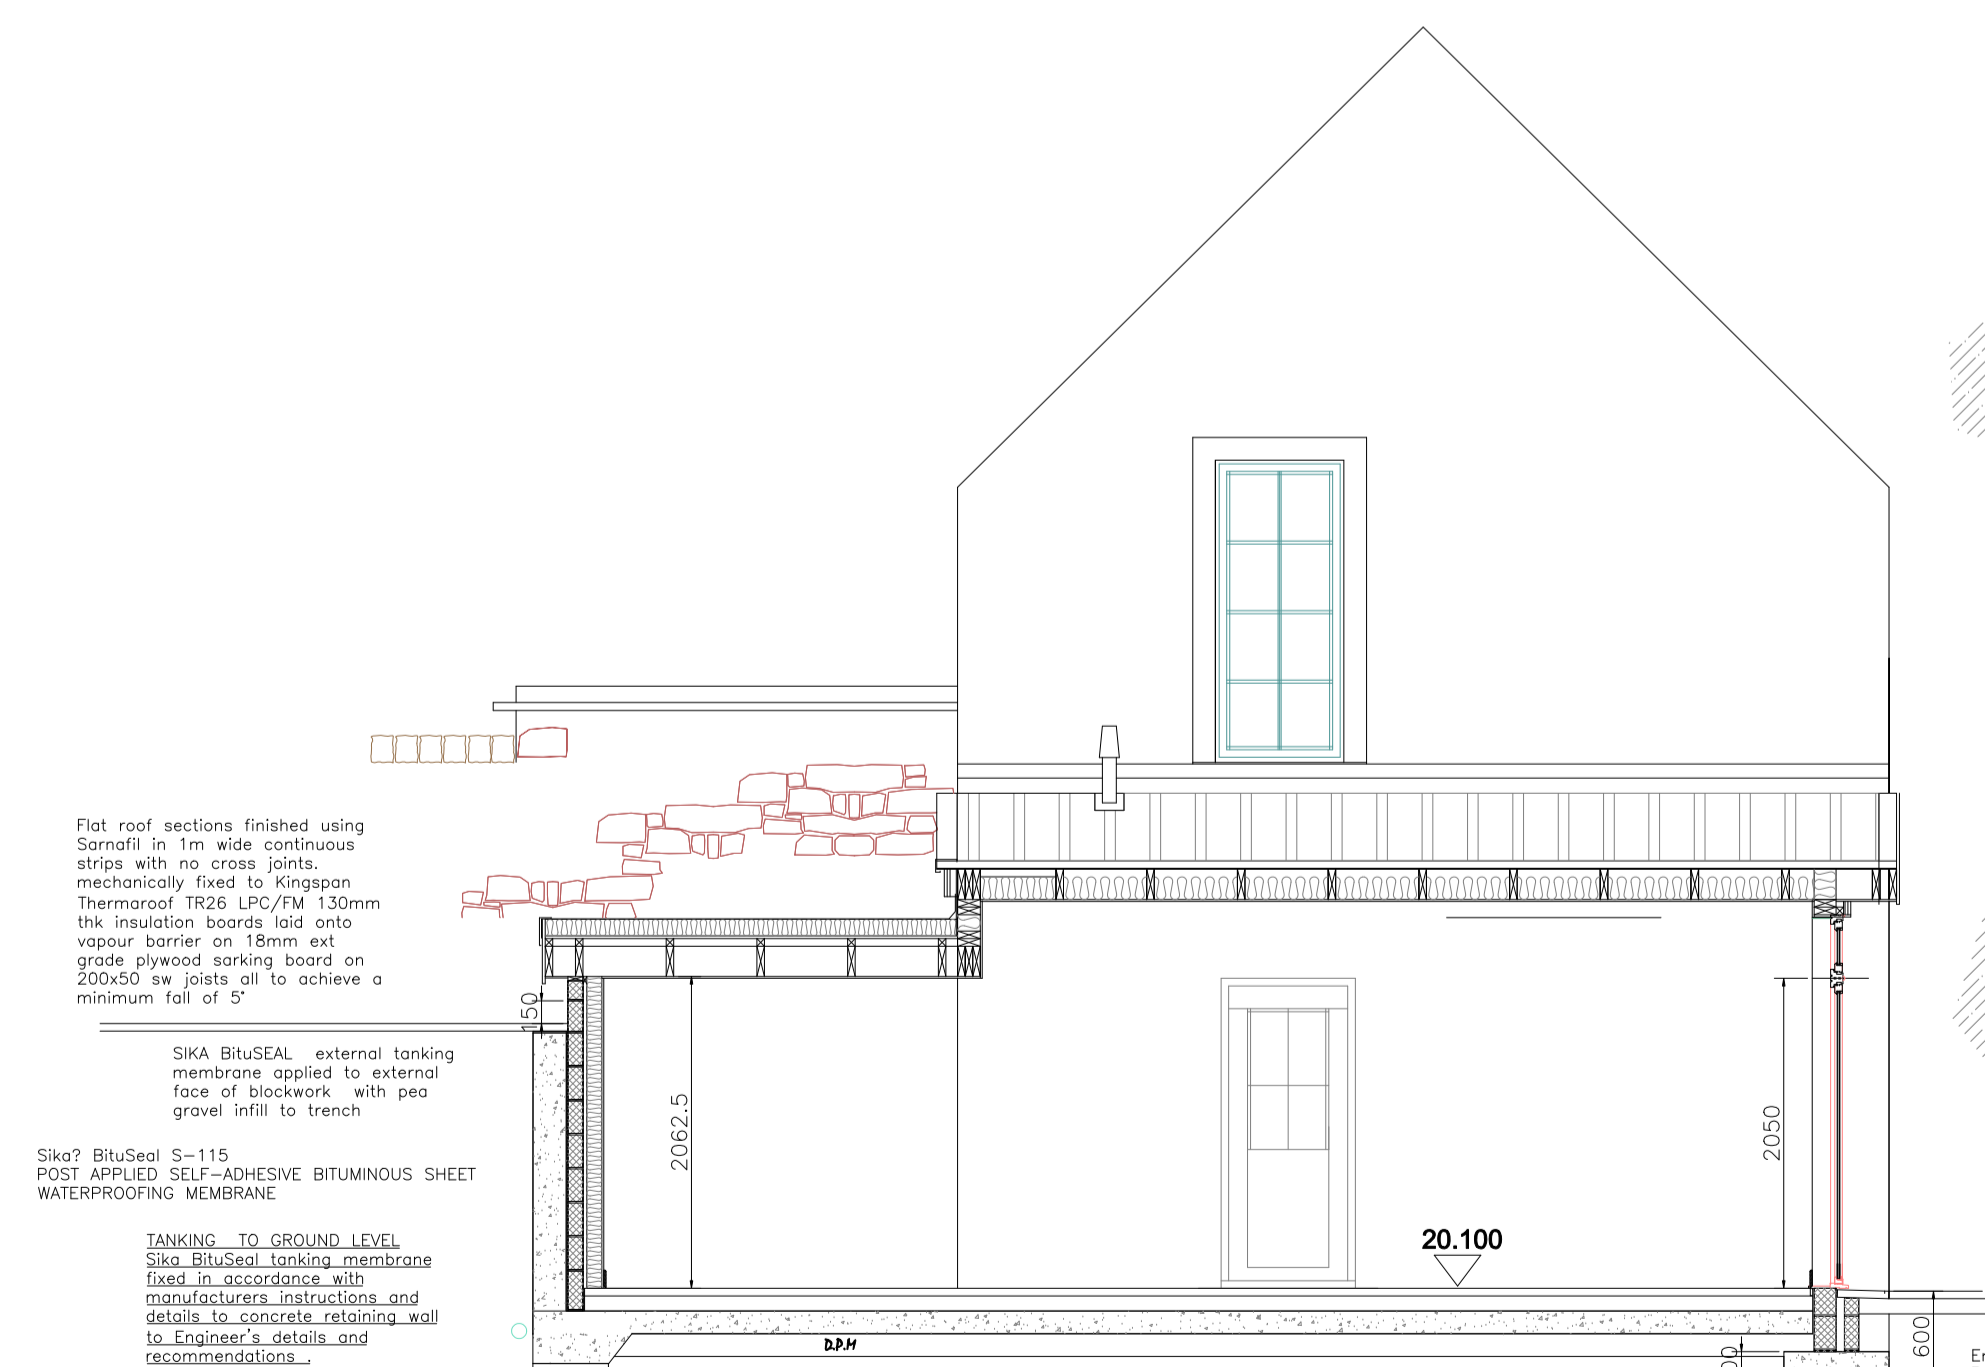


**PROPOSED ELEVATION
NORTH FACING
1 : 50**

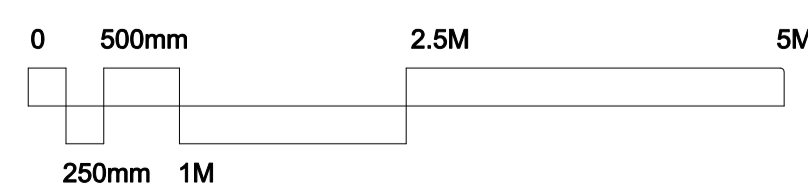

1:50 Section A-A As Proposed

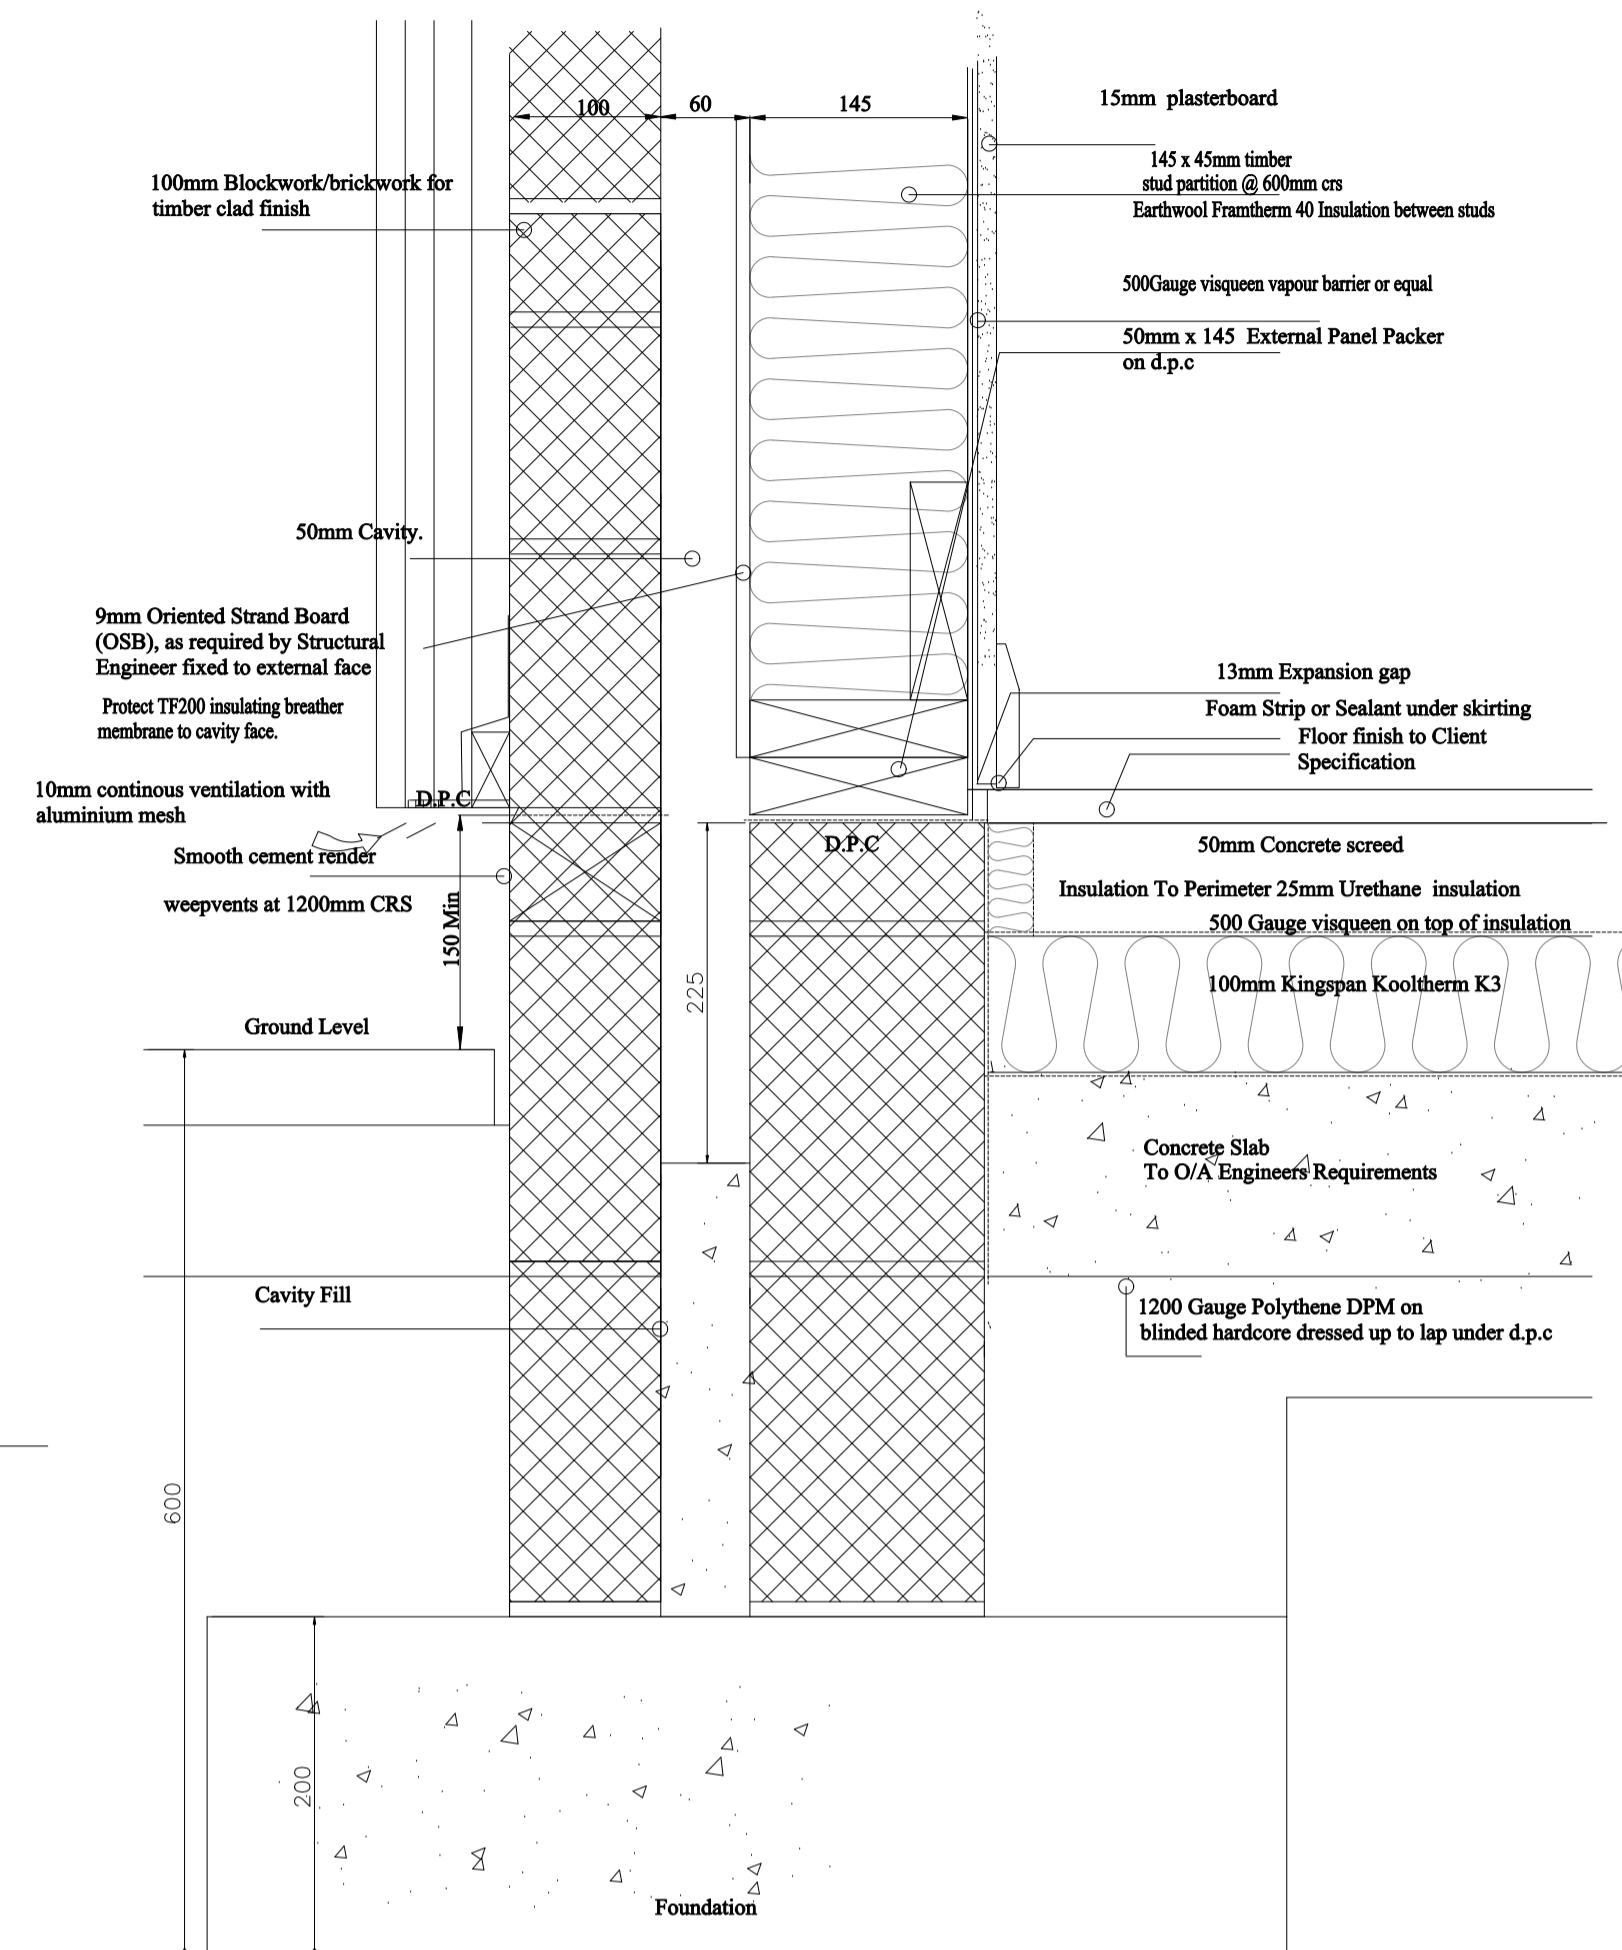

1:5 Detail New Side wall construction

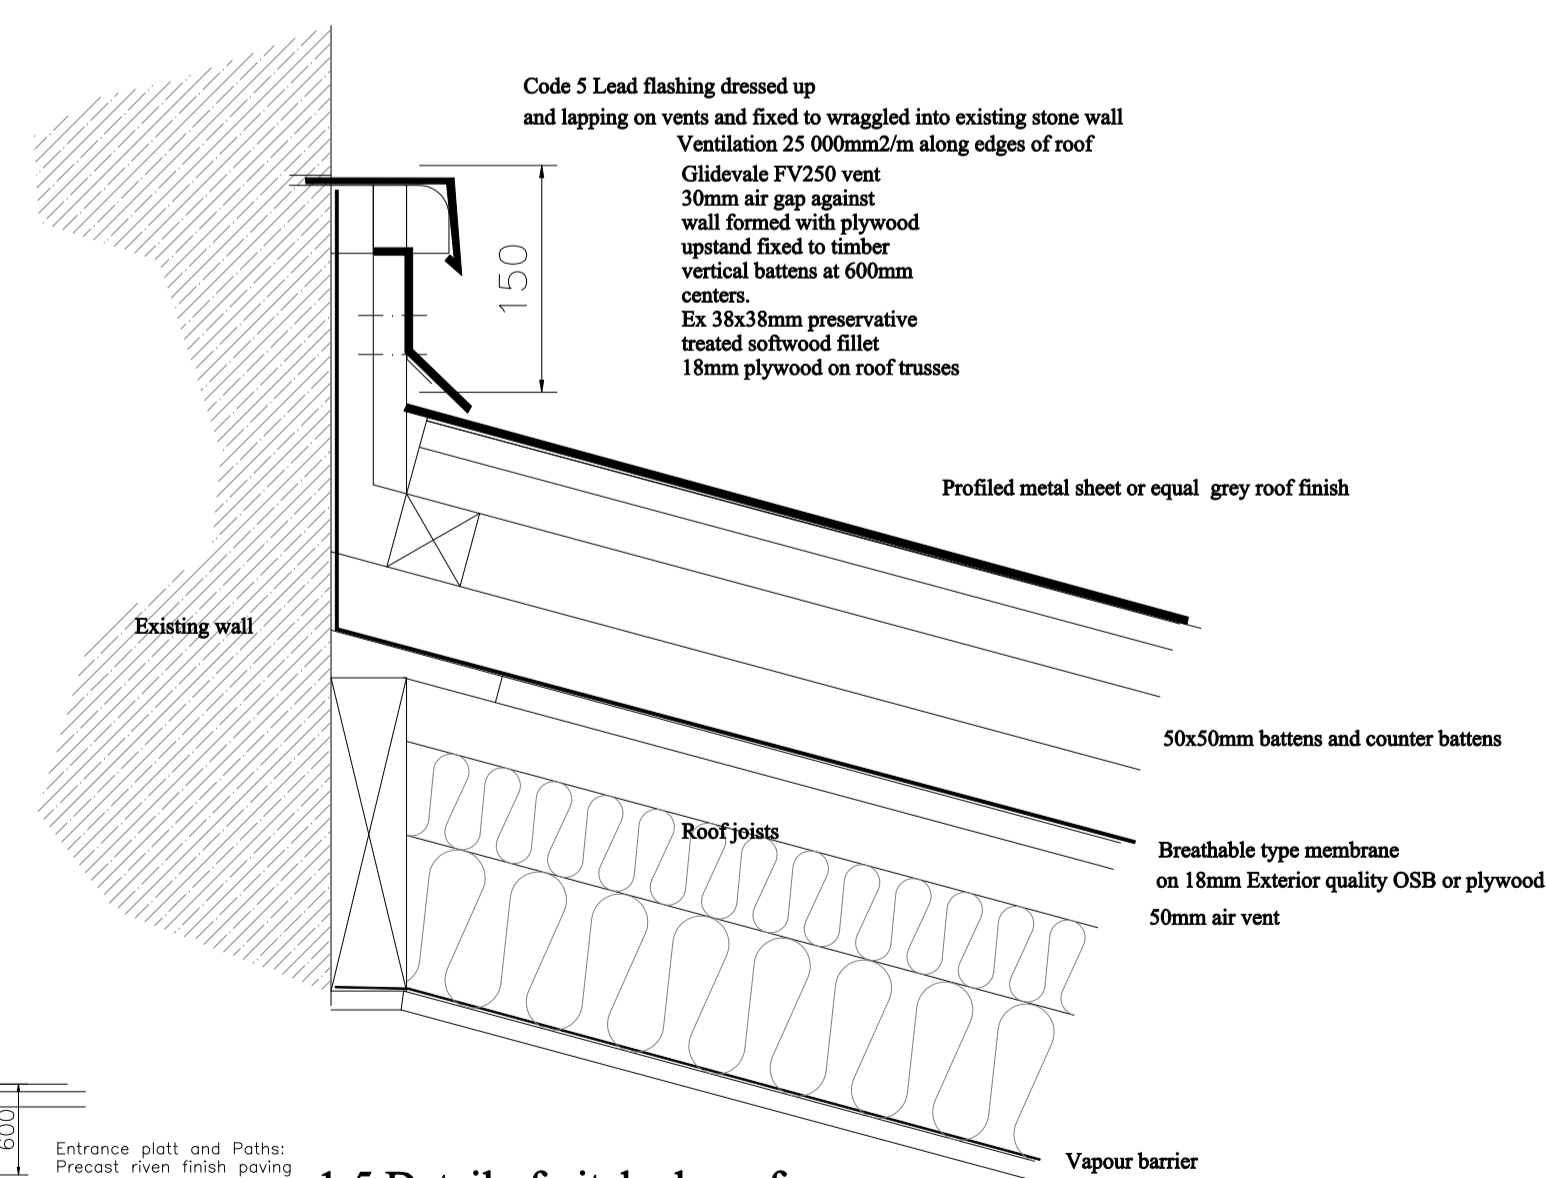

1:5 Detail of pitched roof

NOTES

DRAWING TO BE READ IN CONJUNCTION WITH SPECIFICATIONS AND ENGINEERS DRAWINGS.
ALL DIMENSIONS ARE IN MILLIMETRES
ALL DRAINAGE TO BE TO SATISFACTION OF LOCAL AUTHORITY.
ALL ELECTRICAL WORK TO COMPLY WITH I.E.E REGULATIONS 18th EDITION.
ALL DIMENSIONS TO BE VERIFIED BY CONTRACTOR ON SITE PRIOR TO FABRICATION OR ERECTION.
ANY DISCREPANCIES ON THIS DRAWING OR BETWEEN DRAWINGS SHOULD BE REPORTED TO THE ARCHITECT AND CLARIFICATION REQUESTED PRIOR TO PROCEEDING WITH WORK.

The contractor must note that prior to the start of site operations covered by a Building Warrant they should ensure that the required Start Notice has been issued by either the Architect of the Employer, and at the stages of formation of the foundations and open track drains that the Department of Building Standards must be informed to allow any necessary inspection.

The contractor must note that even if the works are not F10 notifiable to the Health and Safety Executive all work must be completed in accordance with all current Health and Safety Regulations and Recommendations C.D.M. Guidance

1. Working at Height
Use scaffolding, towers or work platforms.
Reduce use of ladders.
Form staircases as early in construction as possible.
Identify risks from fragile materials.
Guard openings with railings to prevent falls.

2. Risk Controls
Reduce use of noisy and high vibration equipment.
Control dust generation and use dust extraction.
Control use of hazardous materials.
Provide mechanical handling for heavy materials.
Remove debris and surplus materials regularly.
Store materials in an orderly manner.
Avoid trailing cables and leads, loose materials.
Keep walkways and platforms as clear as possible.
Provide adequate lighting natural or artificial.

3. Site Management
Ensure a competent, trained person controls site.
Provide adequate training, P.P.E. and risk assessments.
Check sub-contractors risk assessments and method statements.
Ensure safety of the public especially children.
Control site access at all times.
Control vehicular movement into and around site.
Provide guidance on fire risk and escape measures.
DO NOT SCALE THIS DRAWING.

- FOR DISCUSSION
- BUILDING WARRANT
- DRAFT
- TENDER
- PLANNING
- CONSTRUCTION

DATE	DESCRIPTION	REVISION



CLIENT
Miss. KATE STOCKWELL

PROJECT
**PROPOSED STORAGE EXTENSION
THE MILL HOUSE
THORNHILL, FK8 3QJ**

DRAWING
**SECTION ELEVATIONS
AS PROPOSED**

DATE	DRAWN BY	SCALE
NOVEMBER 2023		AS SHOWN

DRAWING N. REVISION
A2327D/03