


# Location Plan

Site Address: Tesco, Tesco Stores Ltd, 2, Carlton Hill, Carlton, NG4 1EB

Date Produced: 28-Dec-2023

Scale: 1:1250 @A4

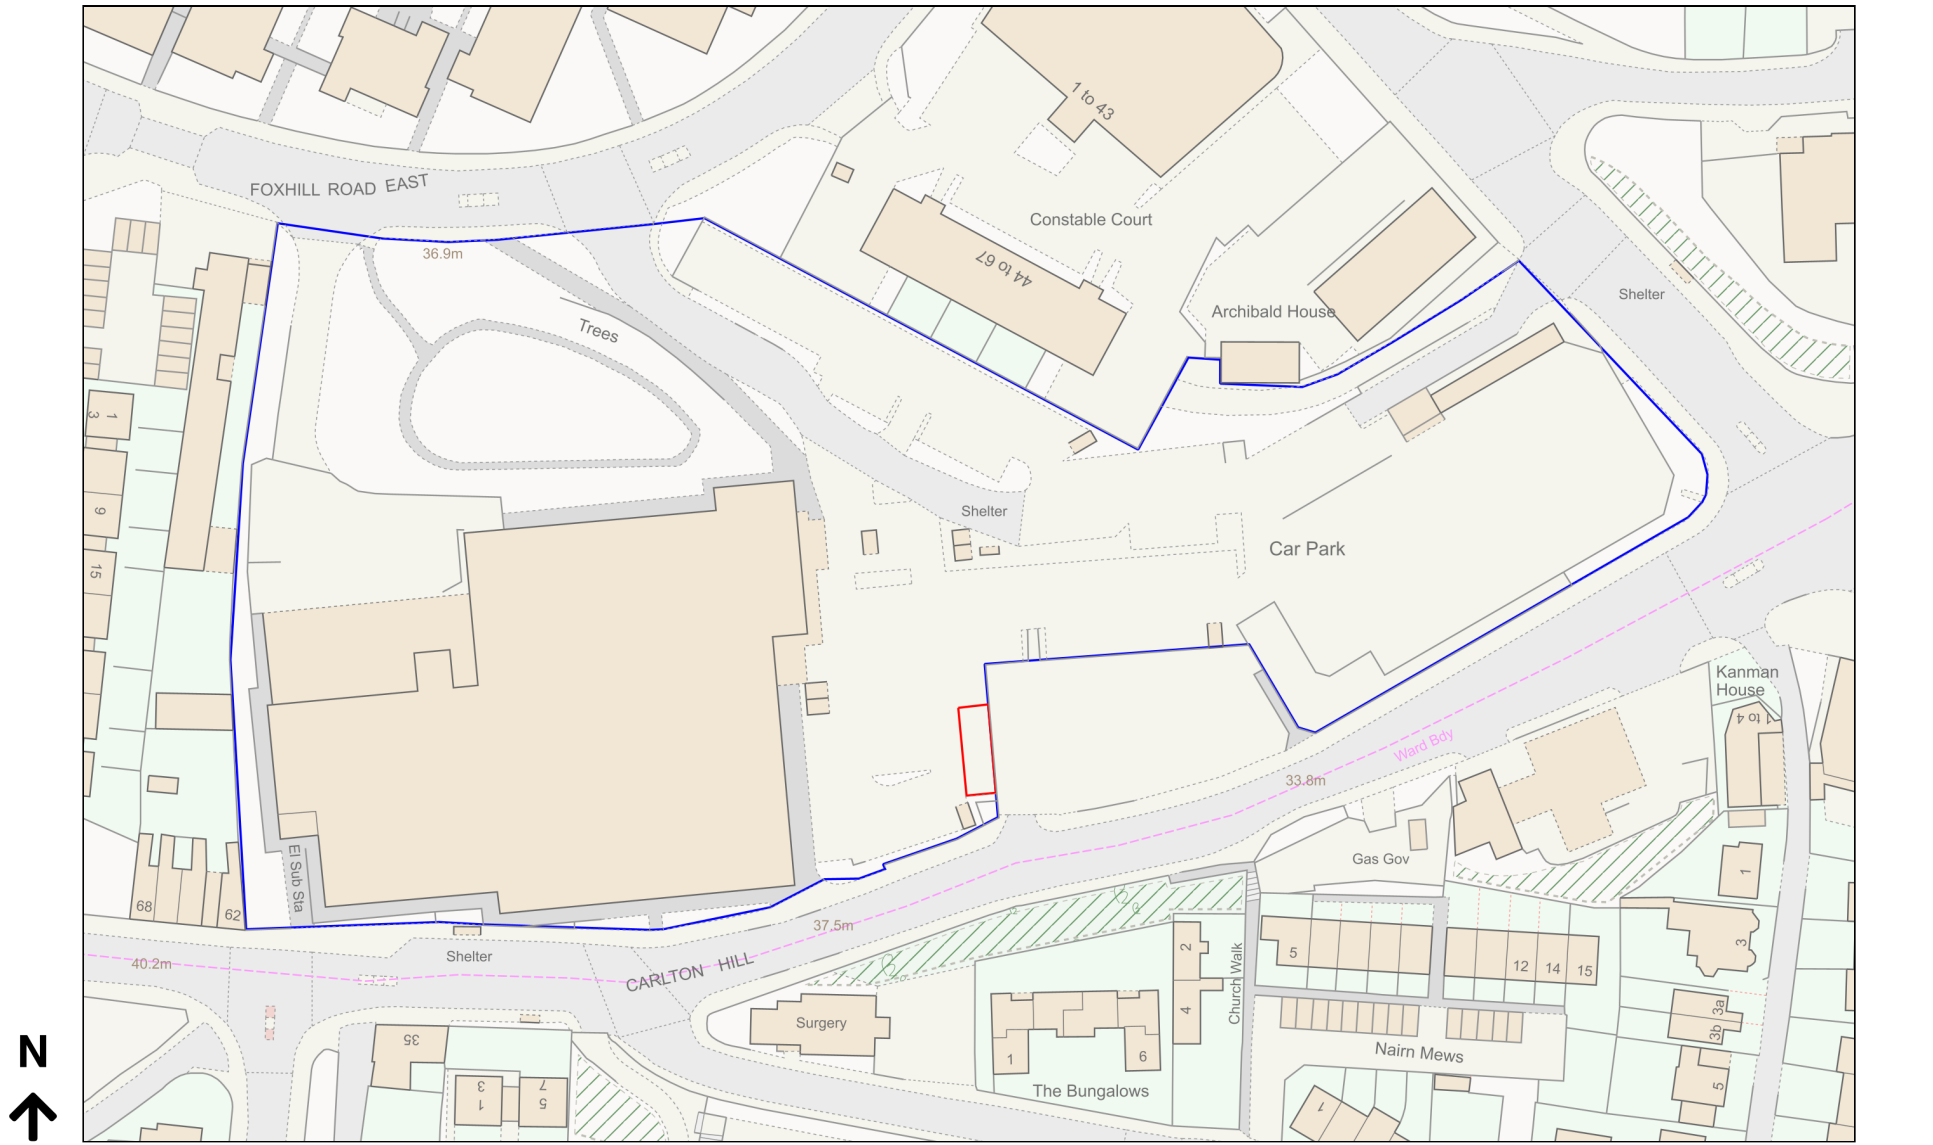

Planning Portal Reference: PP-12700579v1

