
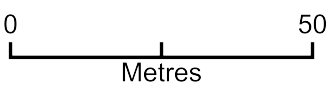


48A ARNOT HILL ROAD

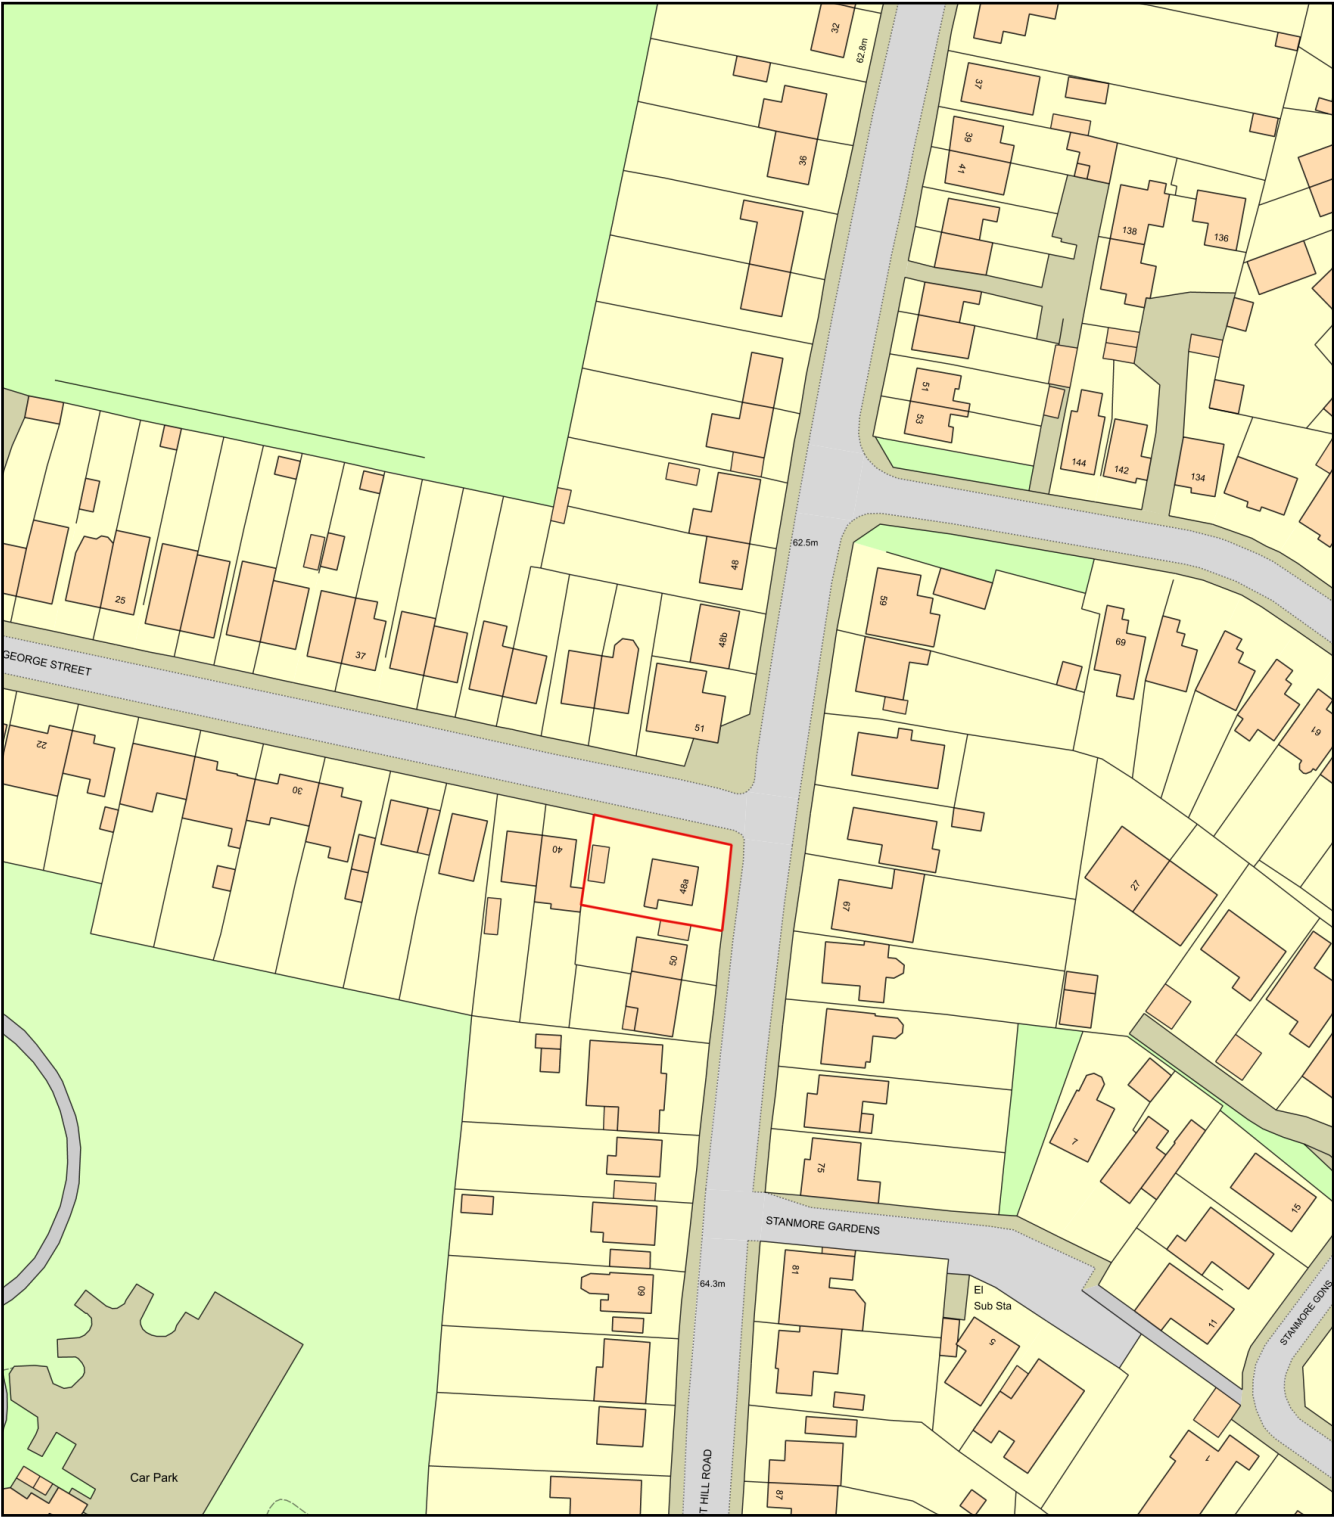

Plan Produced for: **MS G SMITH**
Date Produced: 17 Dec 2023
Plan Reference Number: TQRQM23351160143458
Scale: 1:1250 @ A4