

Wren Cottage, Gaston Street East Bergholt.

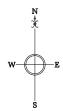

Appendix 1 Location plan

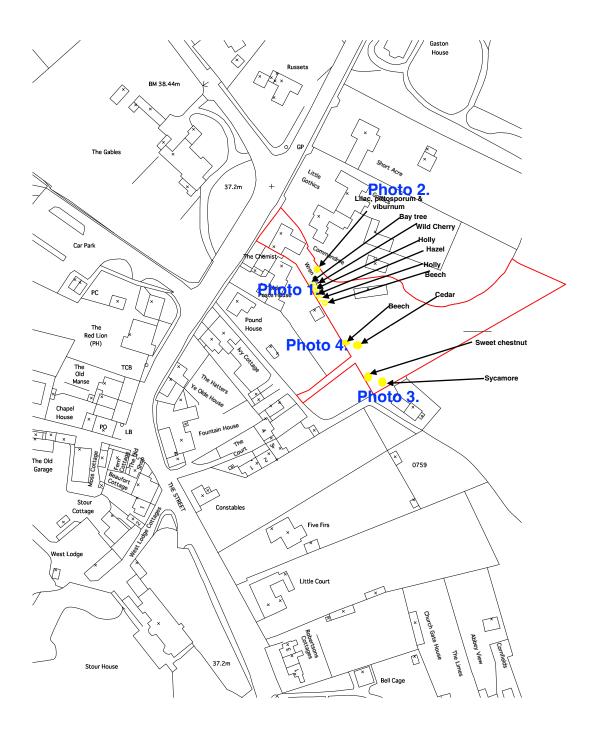

Location Plan

Scale - 1:1250



| nquiries@rogerbalmerdesign.co.uk | COGER BALM | ER DESIG | Telephone 01206 299477 |
|----------------------------------|--|----------|------------------------|
| Client | Project | | Drawing |
| Mr and Mrs Commercial | Wren Cottage, Gaston Street, East Bergholt | | Site Location Plan |
| Scale 1:1250 at A3 | Date August 2020 | Del. AJD | Drawing no. 4220-01 |