
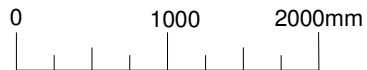
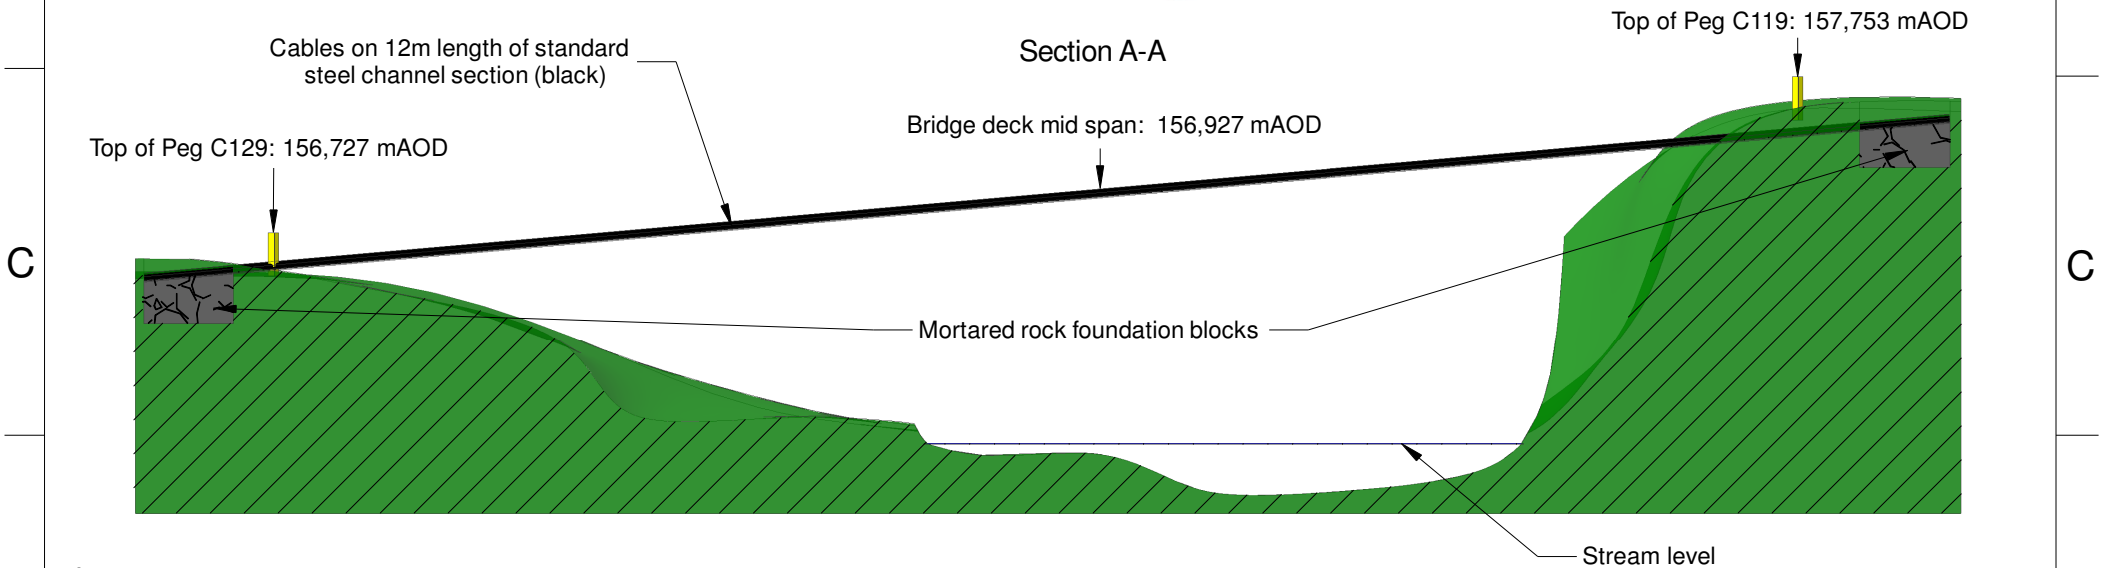
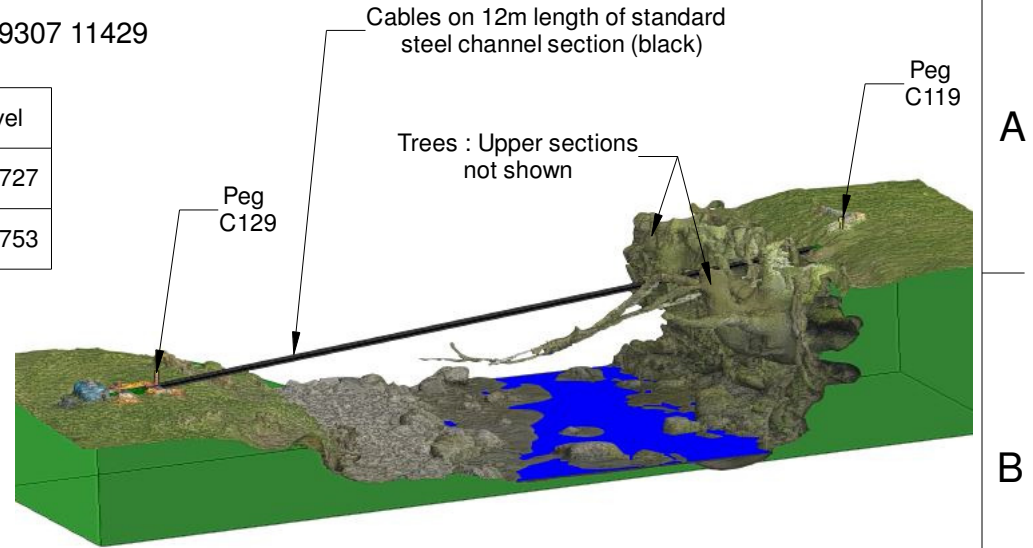


# Dylan Jones: Cable Bridge

NGR of cable bridge : SH 89307 11429

Plan View  
Scale 1 : 200

Top of Peg	Level
C129	156,727
C119	157,753

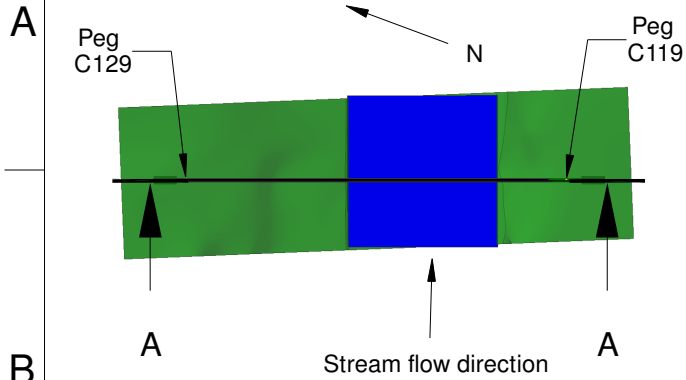

All levels in mAOD. All dimensions in mm unless otherwise stated.

Client : Dylan Jones  
Address : Ty Mawr, Mallwyd  
Machynlleth, SY20 9HS  
Drawn By : MJP

Date : 17/05/23  
Scale : 1 : 50 @ A4  
Drawing No : 23051701  
Version : 1

Revision Details



Greenearth Hydro Limited  
The Cottage, Rhiw, Pwllheli, LL53 8AE  
Tel: 07980 670046 [www.greenearthhydro.co.uk](http://www.greenearthhydro.co.uk)  
Company Registration Number 7417466  
MCS Hydro Transition Installer 123