


# Dylan Jones Intake - Long Section

Point	Level
Top Peg A	211,000
Top Peg B	212,660
Crest	211,100
Base of Screen	210,650
Reference X1	215,354
Reference X2	213,755

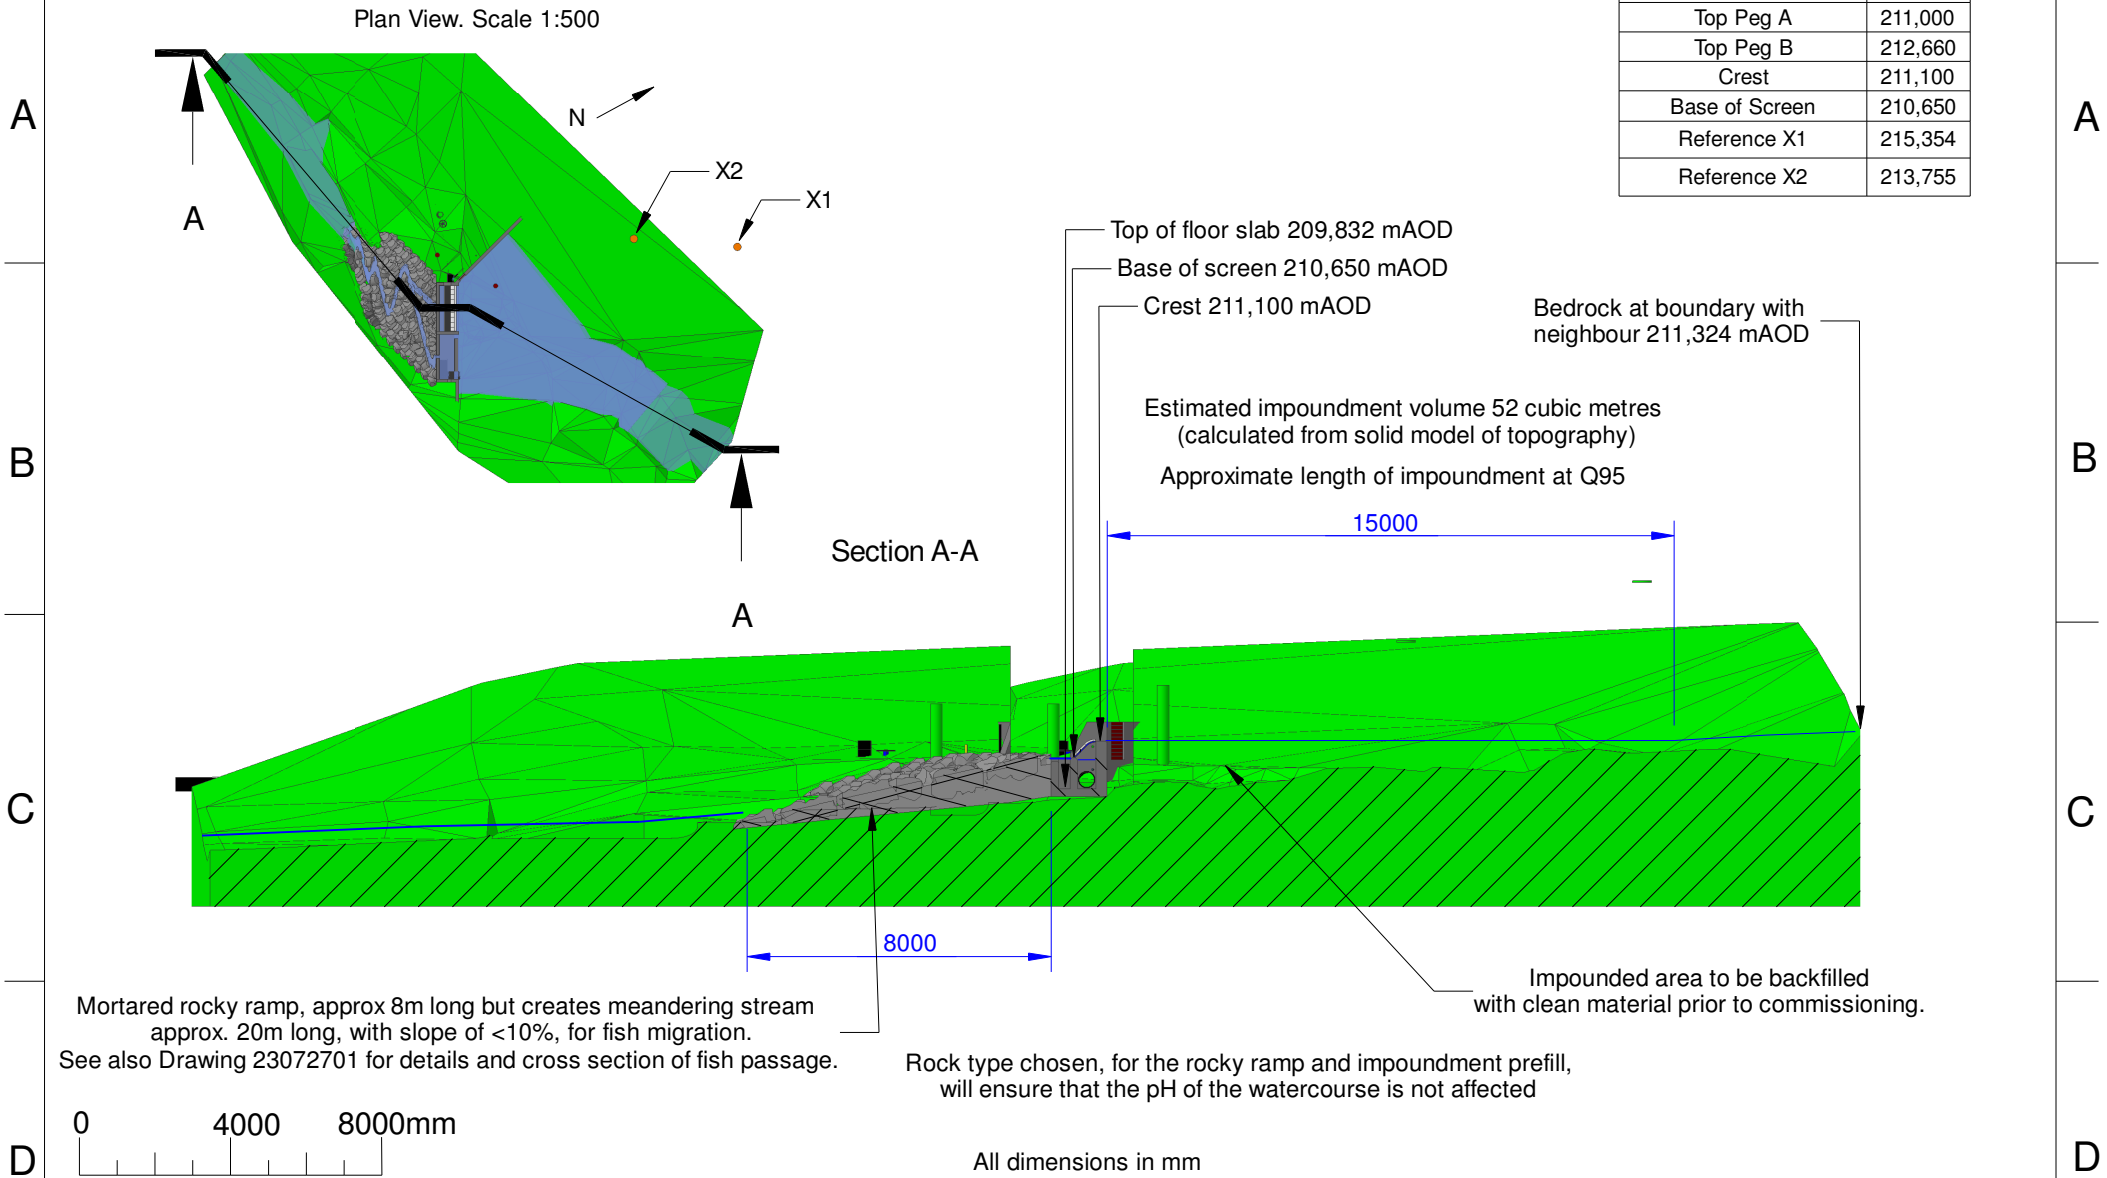

<p>Client : <b>Dylan Jones</b>                  Address : Ty Mawr, Mallwyd                  Machynlleth, SY20 9HS                  Drawn By : MJP</p>	<p>Date : 30/12/22                  Scale : 1 : 200 @ A4                  Drawing No : 22123002                  Version : 3</p>	<p>Revision Details                  v2 : Fish and eel passage                  and HoF notch revised                  v3 : Fish passage gradient                  reduced</p>	<p><b>Greenearth Hydro</b></p>	<p>Greenearth Hydro Limited                  Siop Newydd, Rhiw, Pwllheli, LL53 8AE                  Tel: 07980 670046 <a href="http://www.greenearthhydro.co.uk">www.greenearthhydro.co.uk</a>                  Company Registration Number 7417466                  MCS Hydro Transition Installer 123</p>
---	--	--	--------------------------------	---