



# Dylan Jones - GA and Nomenclature

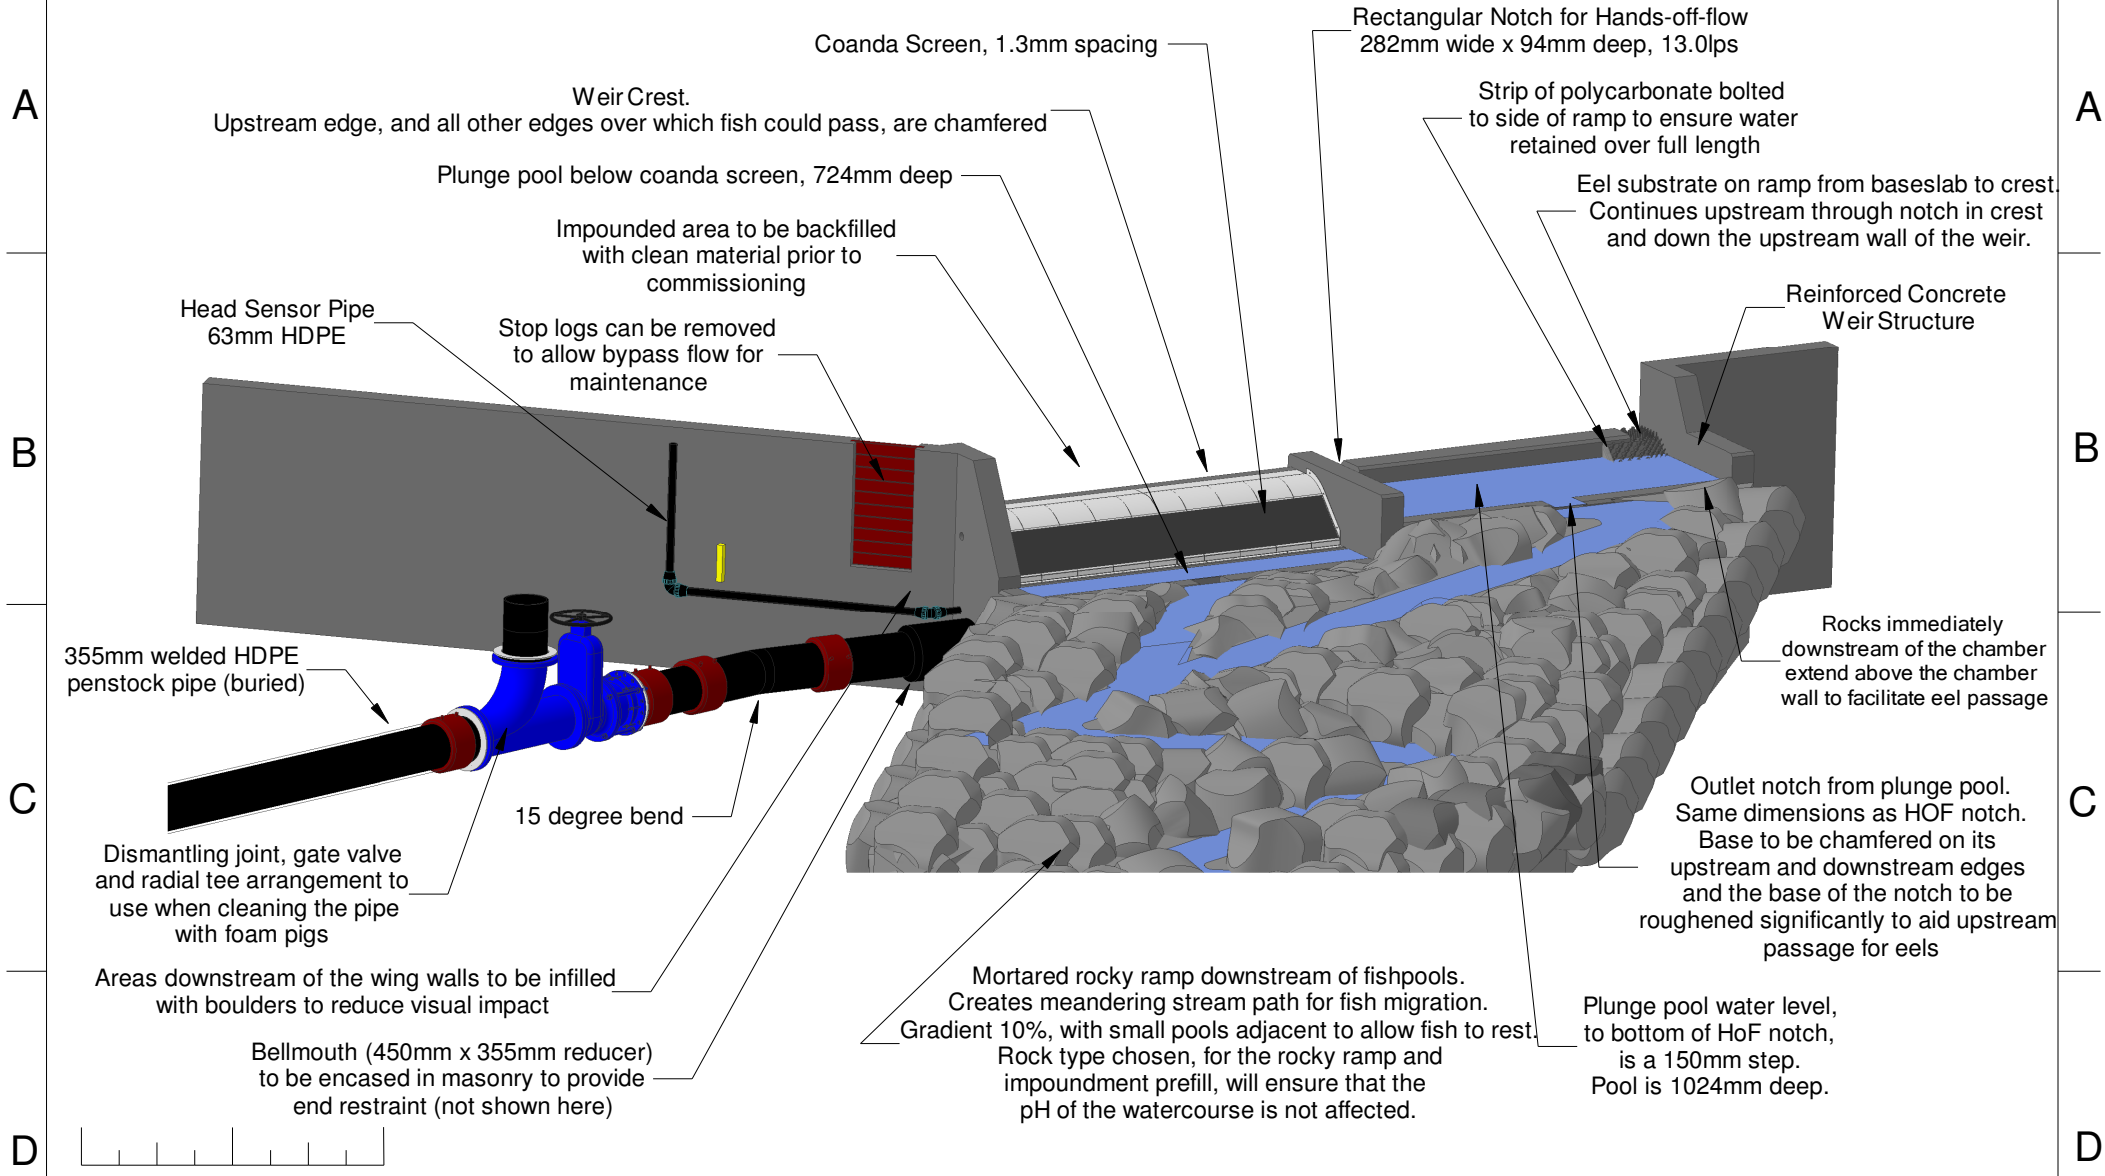

Client : **Dylan Jones**  
 Address : Ty Mawr, Mallwyd  
 Machynlleth, SY20 9HS  
 Drawn By : MJP

Date : 30/12/22  
 Scale : NTS @ A4  
 Drawing No : 22123003  
 Version : 5

Revision Details  
 v5 : Correction to HoF notch details

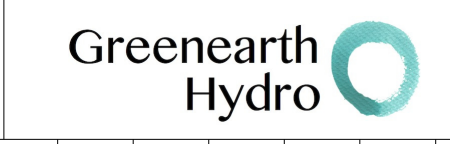

Greenearth Hydro Limited  
 Siop Newydd, Rhiw, Pwllheli, LL53 8AE  
 Tel: 07980 670046 [www.greenearthhydro.co.uk](http://www.greenearthhydro.co.uk)  
 Company Registration Number 7417466  
 MCS Hydro Transition Installer 123