

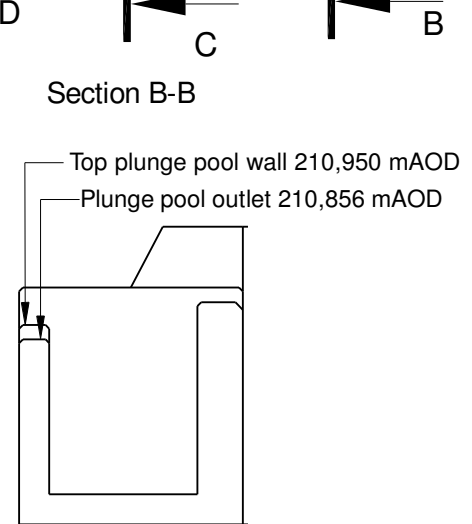
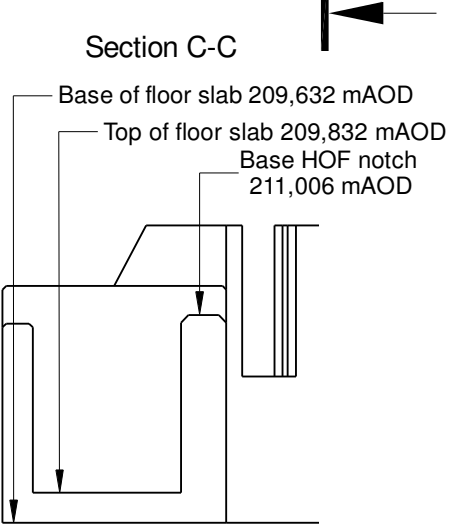
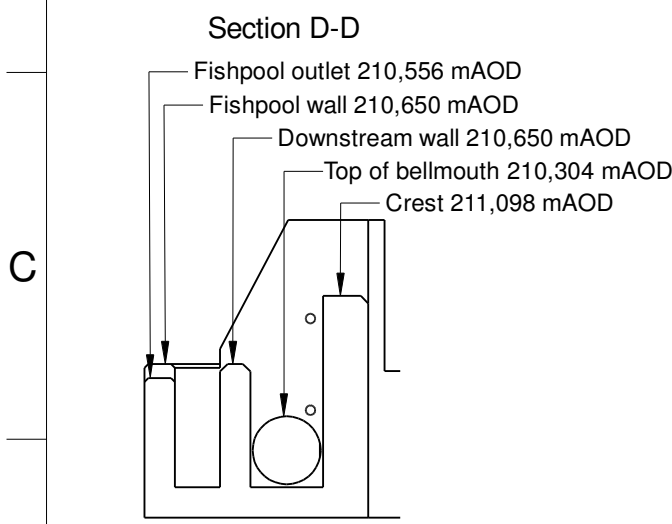


# Dylan Jones Intake : Additional Levels of Concrete Weir

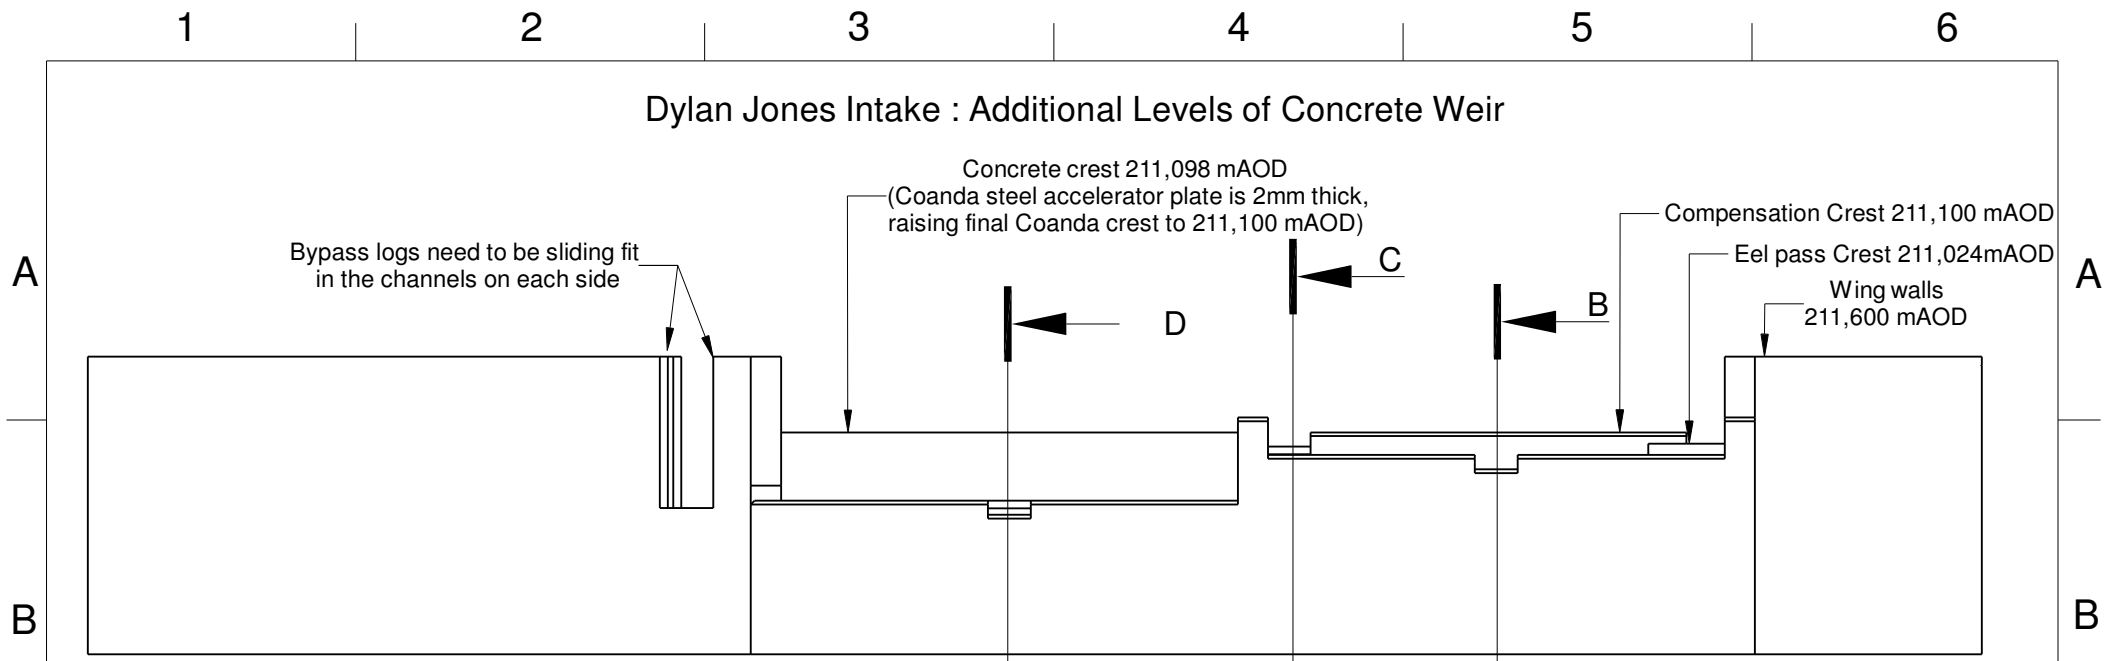

Point	Level
Top Peg A	211,000
Top Peg B	212,660
Crest	211,100
Base of Screen	210,650
Reference X1	215,354
Reference X2	213,755

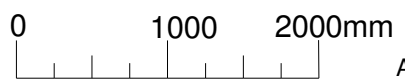

Note : 50mm chamfers on edges as shown

All levels relative to Newlyn. All dimensions in mm.

Note - Partial Section Views : Upstream extensions of wing walls not shown

Client : **Dylan Jones**  
 Address : Ty Mawr, Mallwyd  
 Machynlleth, SY20 9HS  
 Drawn By : MJP

Date : 30/12/22  
 Scale : 1 : 50 @ A4  
 Drawing No : 22123006  
 Version : 4

Revision Details  
 v2 : Fish and eel passage  
 and HoF notch revised  
 v3 : Fish passage gradient  
 reduced  
 v4 : Notches revised



Greenearth Hydro Limited  
 Siop Newydd, Rhiw, Pwllheli, LL53 8AE  
 Tel: 07980 670046 [www.greenearthhydro.co.uk](http://www.greenearthhydro.co.uk)  
 Company Registration Number 7417466  
 MCS Hydro Transition Installer 123