


Dylan Jones Intake Overall Dimensions

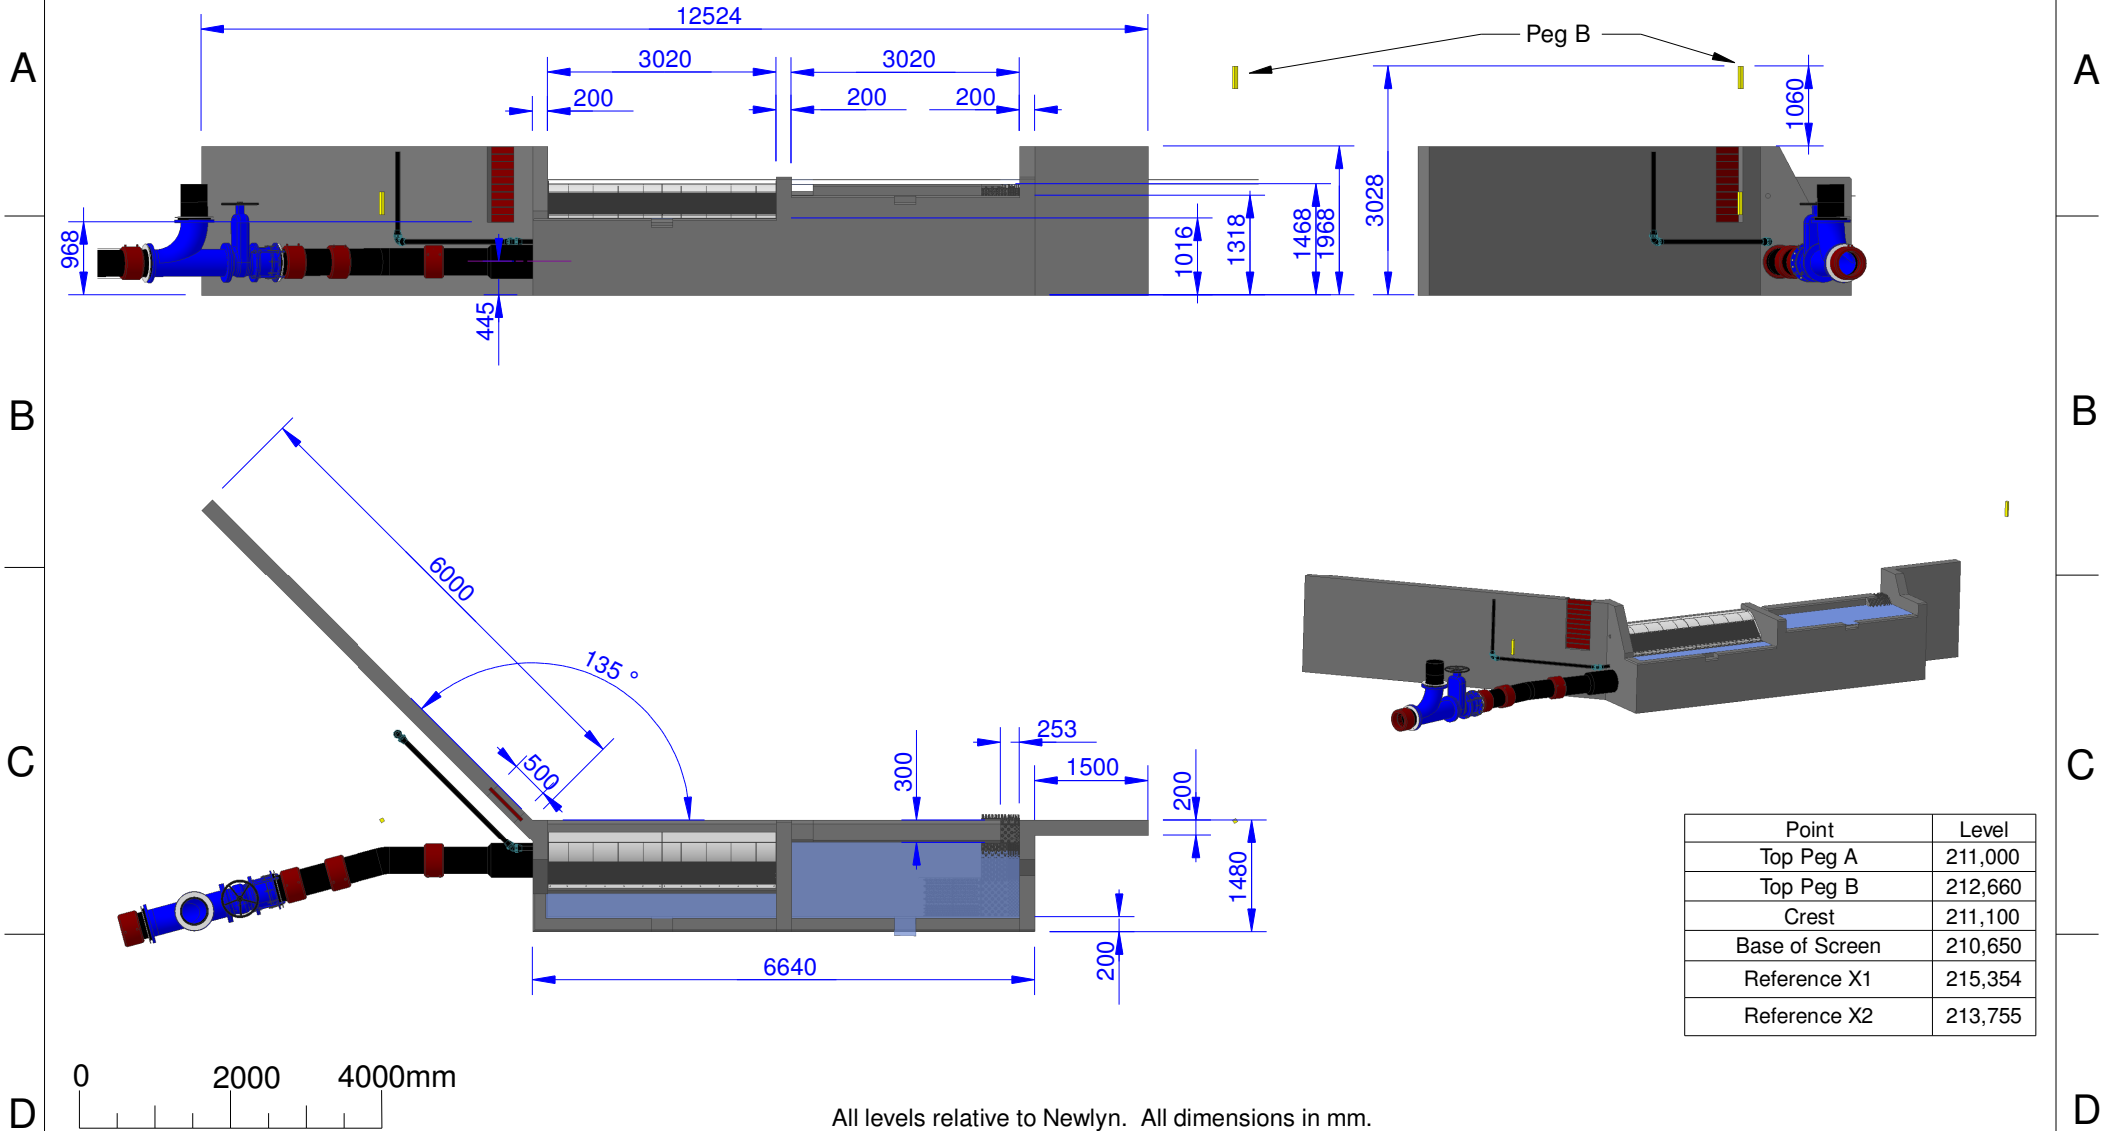

All levels relative to Newlyn. All dimensions in mm.

Client : Dylan Jones
 Address : Ty Mawr, Mallwyd
 Machynlleth, SY20 9HS
 Drawn By : MJP

Date : 30/12/22
 Scale : 1 : 100 @ A4
 Drawing No : 22123004
 Version : 4

Revision Details
 v2 : Fish and eel passage
 and HoF notch revised
 v3 : Fish passage gradient
 reduced
 v4 : Notches revised



Greenearth Hydro Limited
 Siop Newydd, Rhiw, Pwllheli, LL53 8AE
 Tel: 07980 670046 www.greenearthhydro.co.uk
 Company Registration Number 7417466
 MCS Hydro Transition Installer 123