


# Dylan Jones Powerhouse Elevations

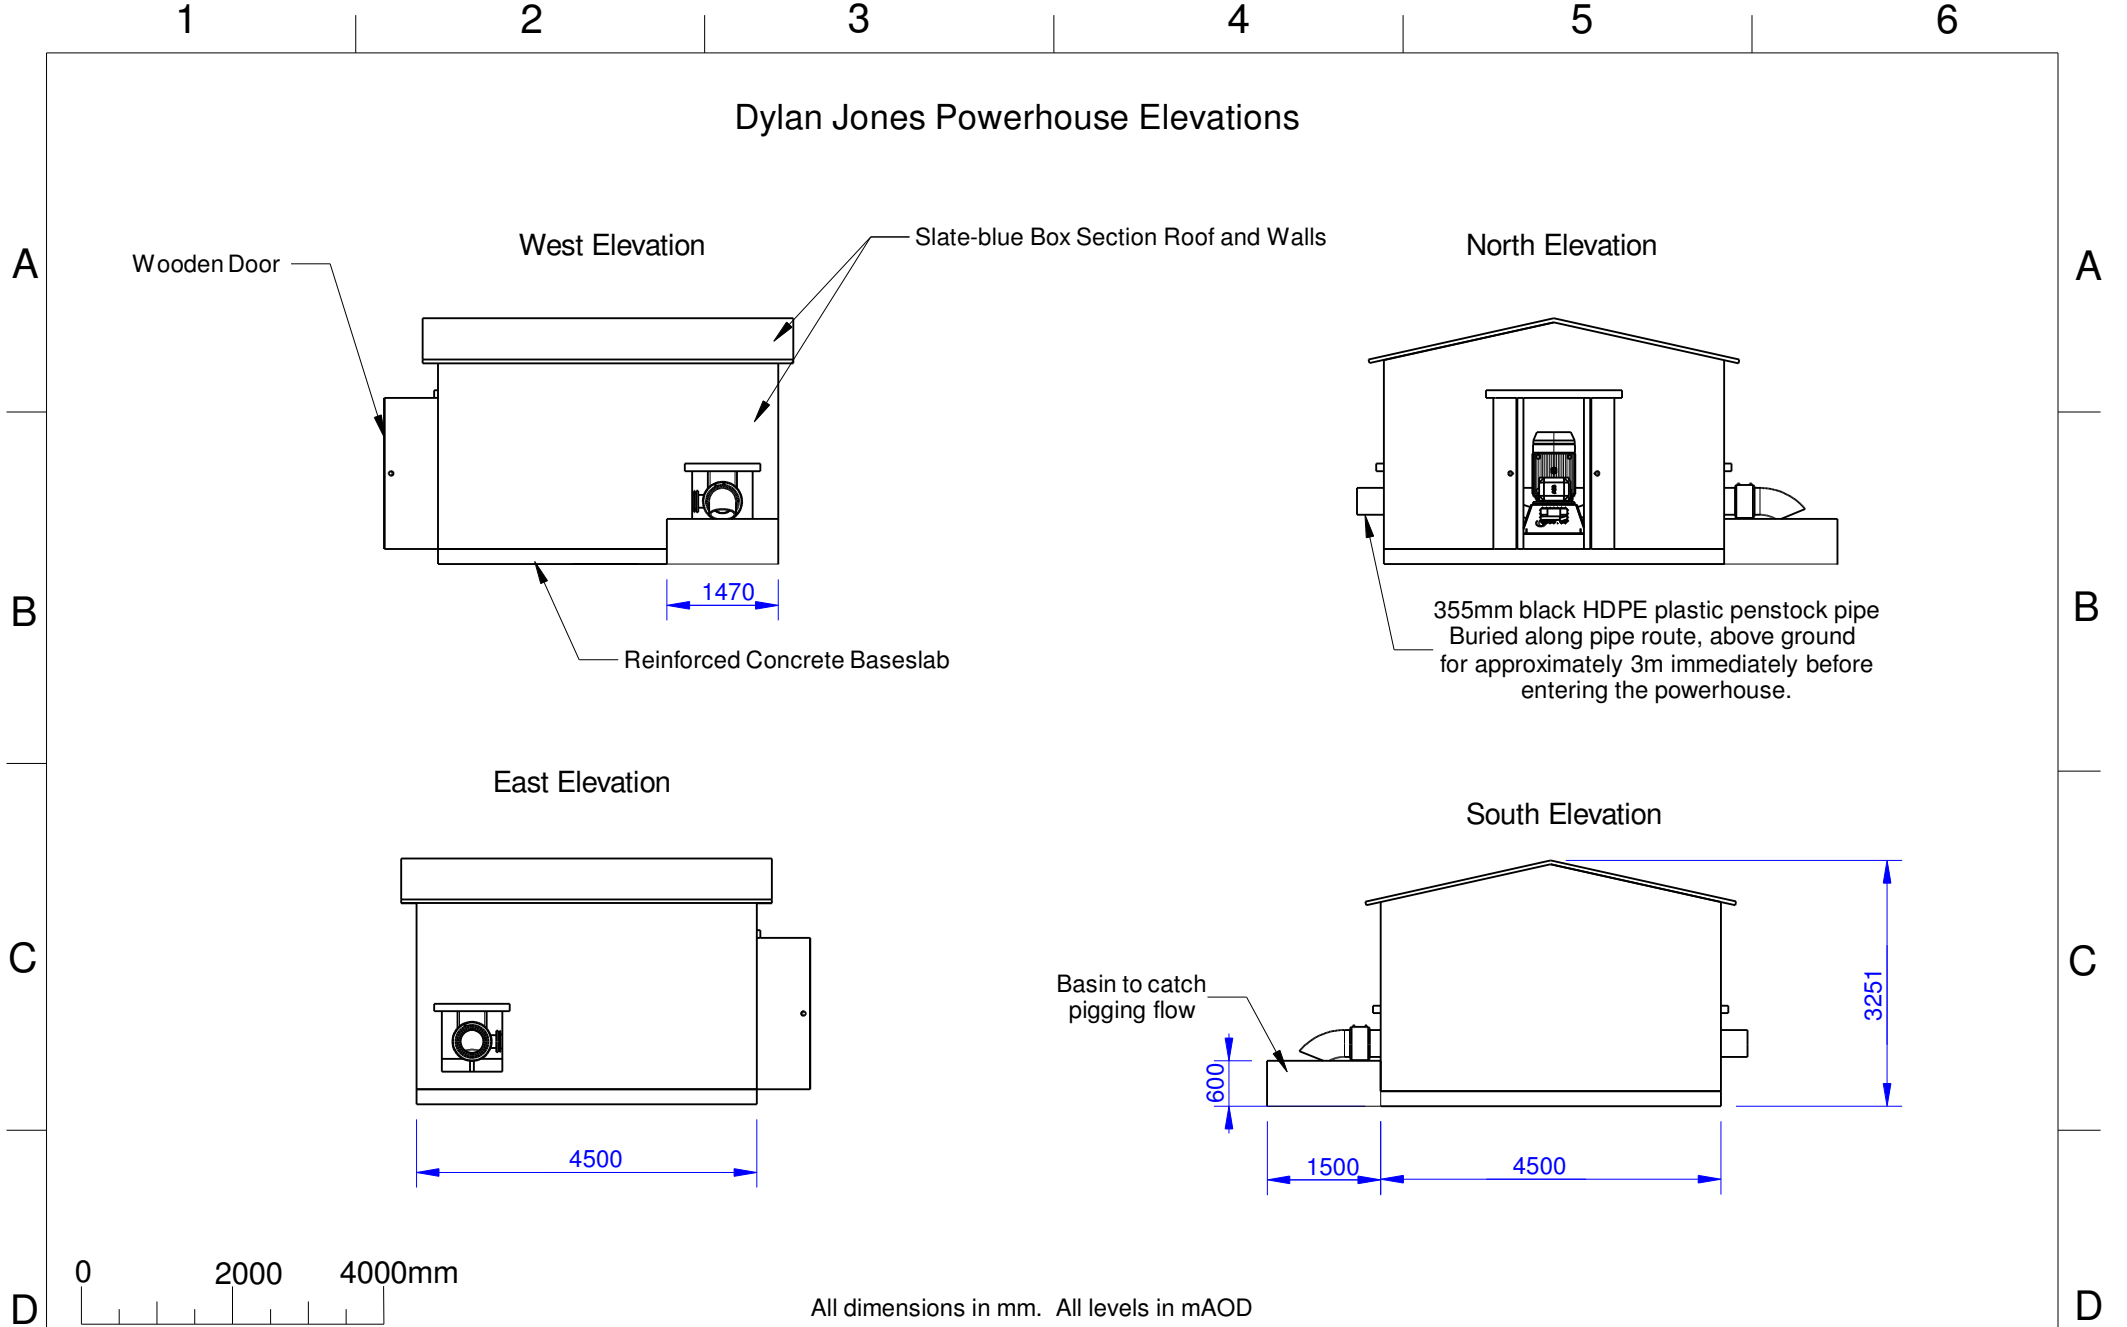

<p>Client : <b>Dylan Jones</b>                  Address : Ty Mawr, Mallwyd                  Machynlleth, SY20 9HS                  Drawn By : MJP</p>	<p>Date : 16/01/23                  Scale : 1 : 100 @ A4                  Drawing No : 23011608                  Version : 1</p>	<p>Revision Details</p>	<p><b>Greenearth Hydro</b></p>	<p>Greenearth Hydro Limited                  Siop Newydd, Rhiw, Pwllheli, LL53 8AE                  Tel: 07980 670046 <a href="http://www.greenearthhydro.co.uk">www.greenearthhydro.co.uk</a>                  Company Registration Number 7417466                  MCS Hydro Transition Installer 123</p>
---	--	-------------------------	--------------------------------	---