
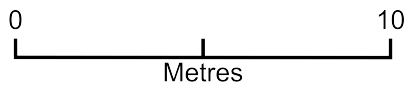


Veranda (in teal) at 32 Coopers Lane, Bramley

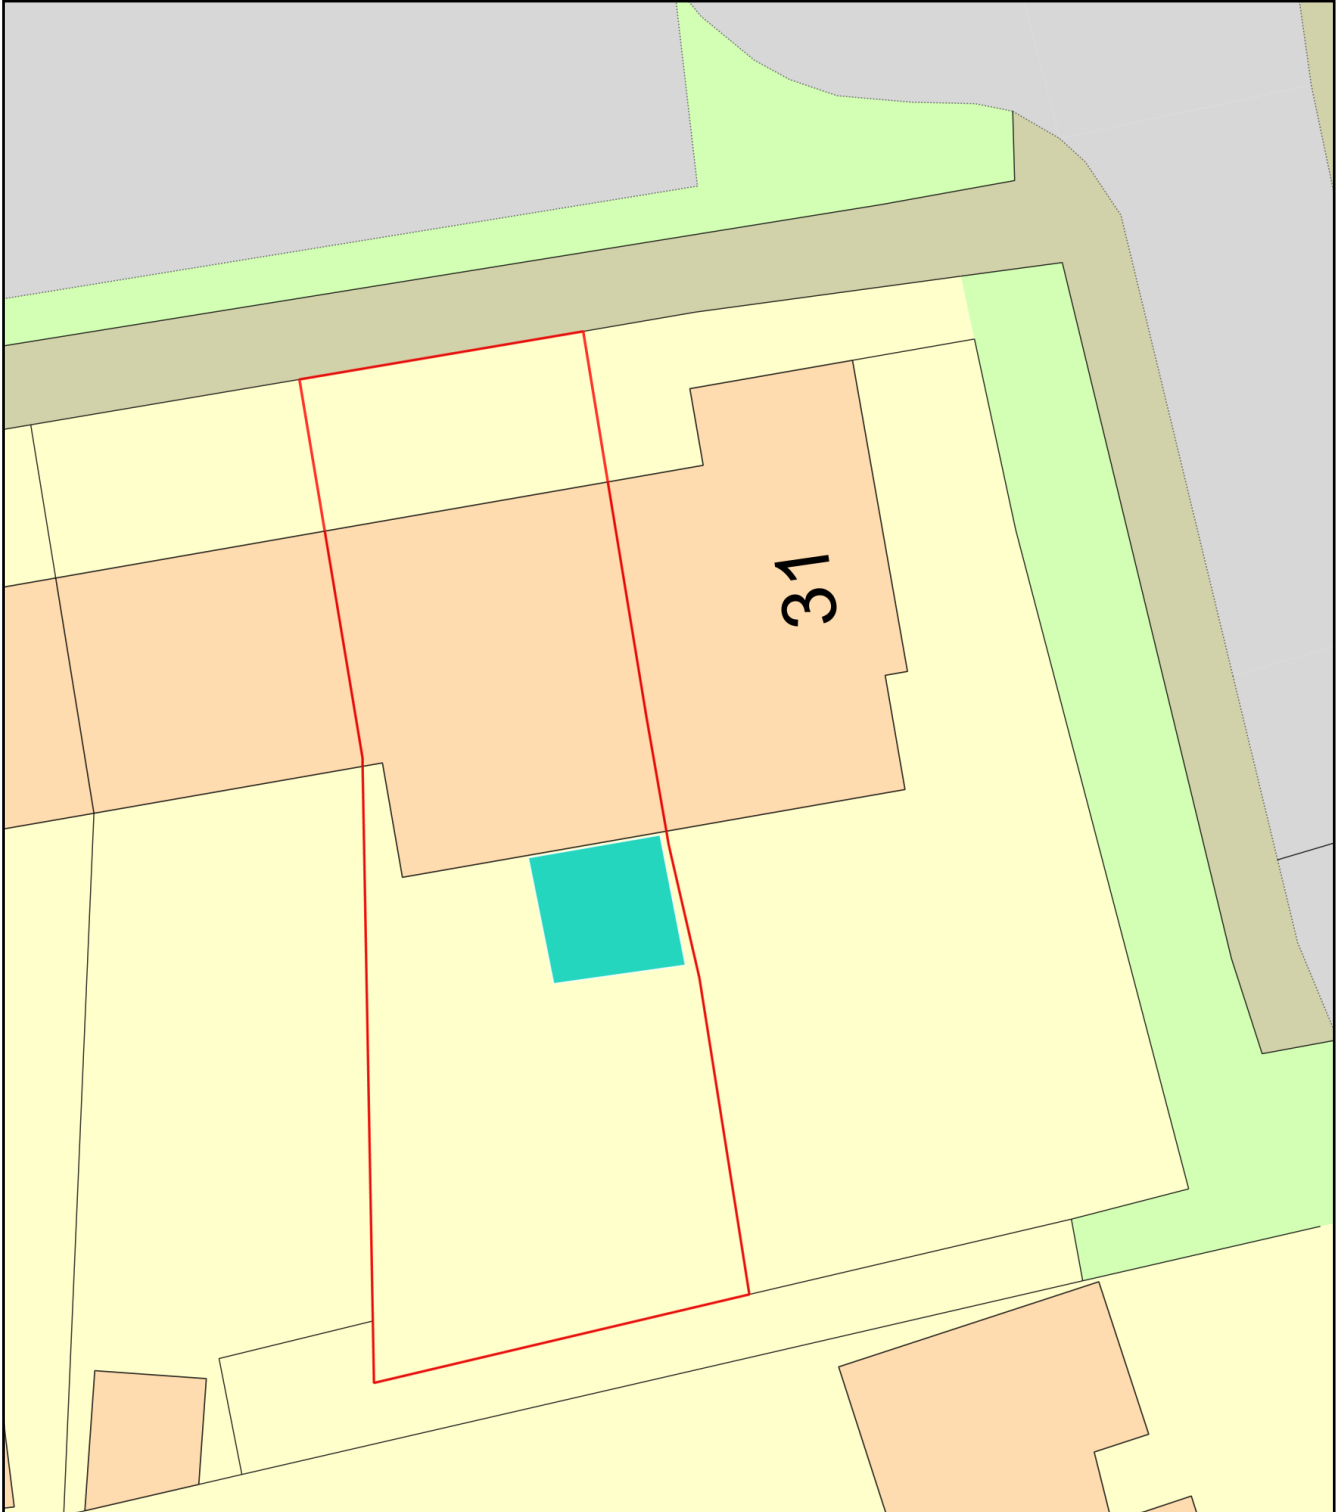

Plan Produced for: Mia Balashova

Date Produced: 06 Jan 2024

Plan Reference Number: TQRQM24006191406742

Scale: 1:200 @ A4