
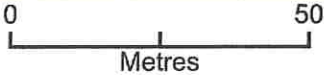


Fourjays Farm, Shelley Lane, Ower, SO51 6AS

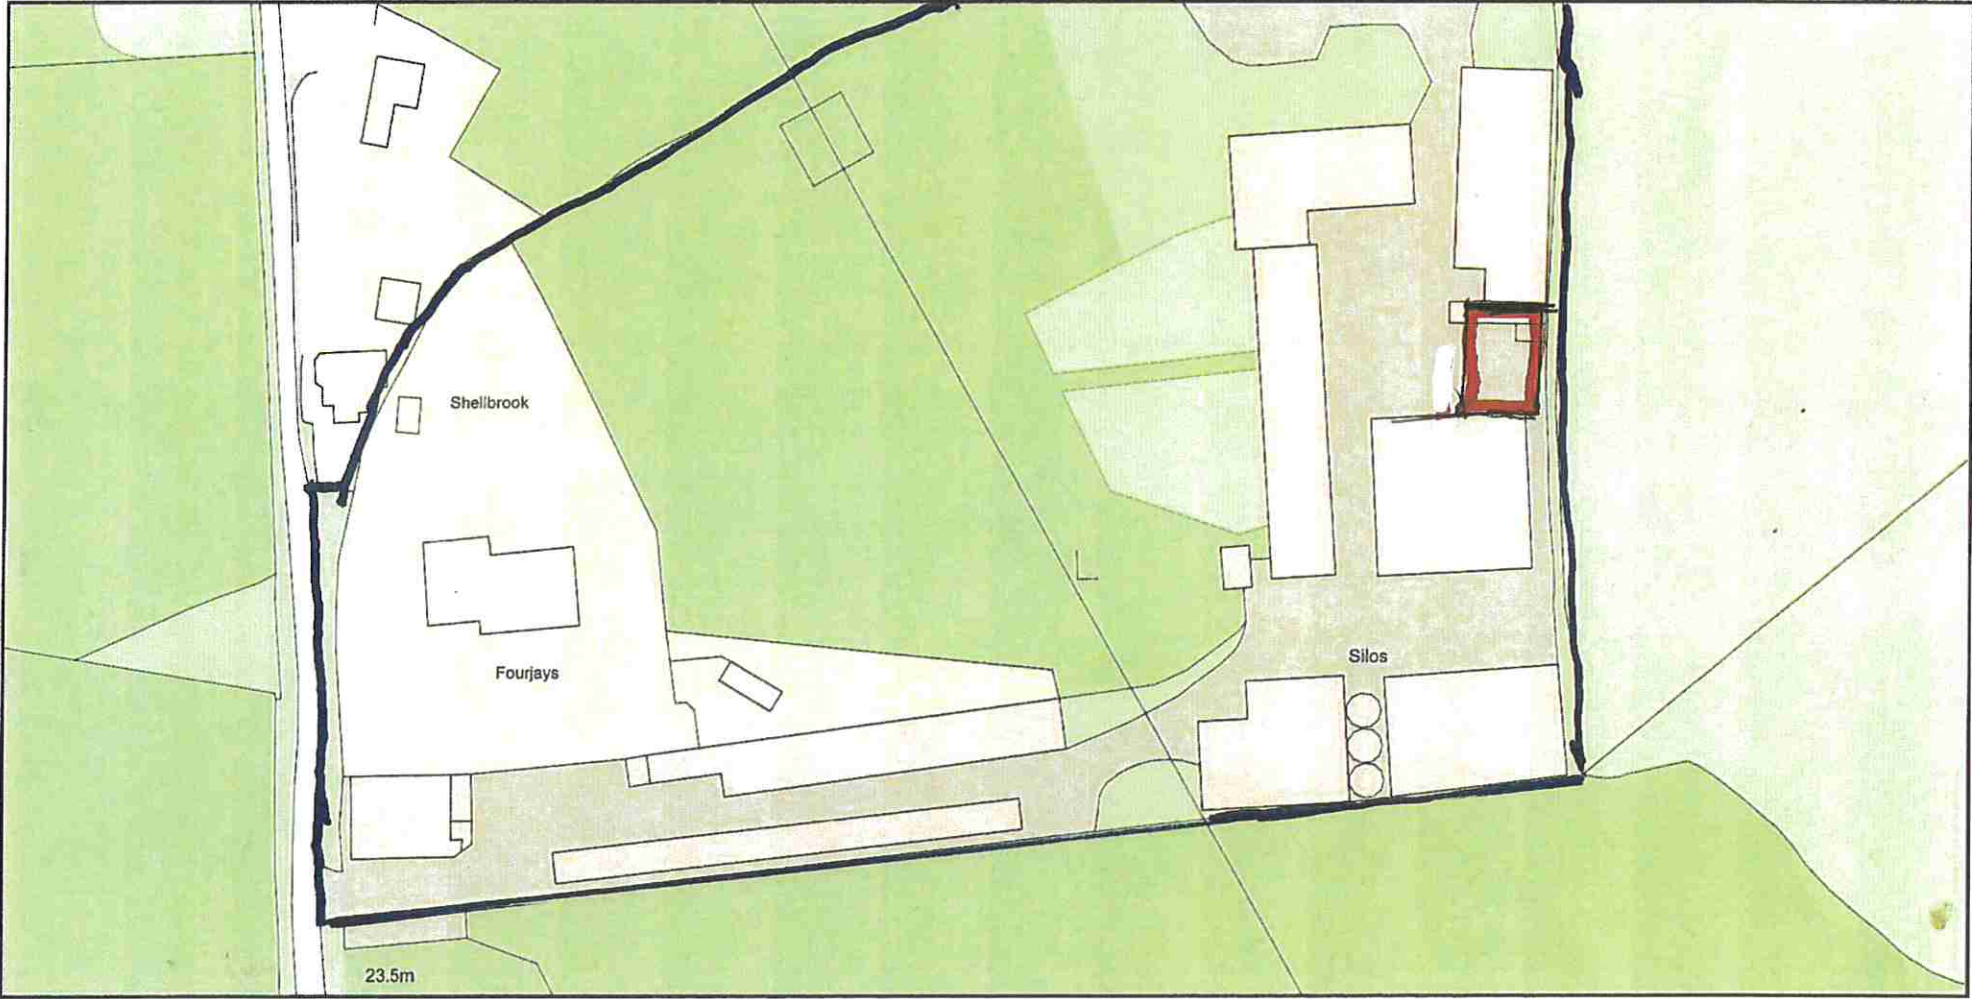

Plan Produced for: J&J Parsons
Date Produced: 20 Dec 2023
Plan Reference Number: TQRQM23354114701376
Scale: 1:1250 @ A4