


WORK TO EXISTING GARAGE 1:25

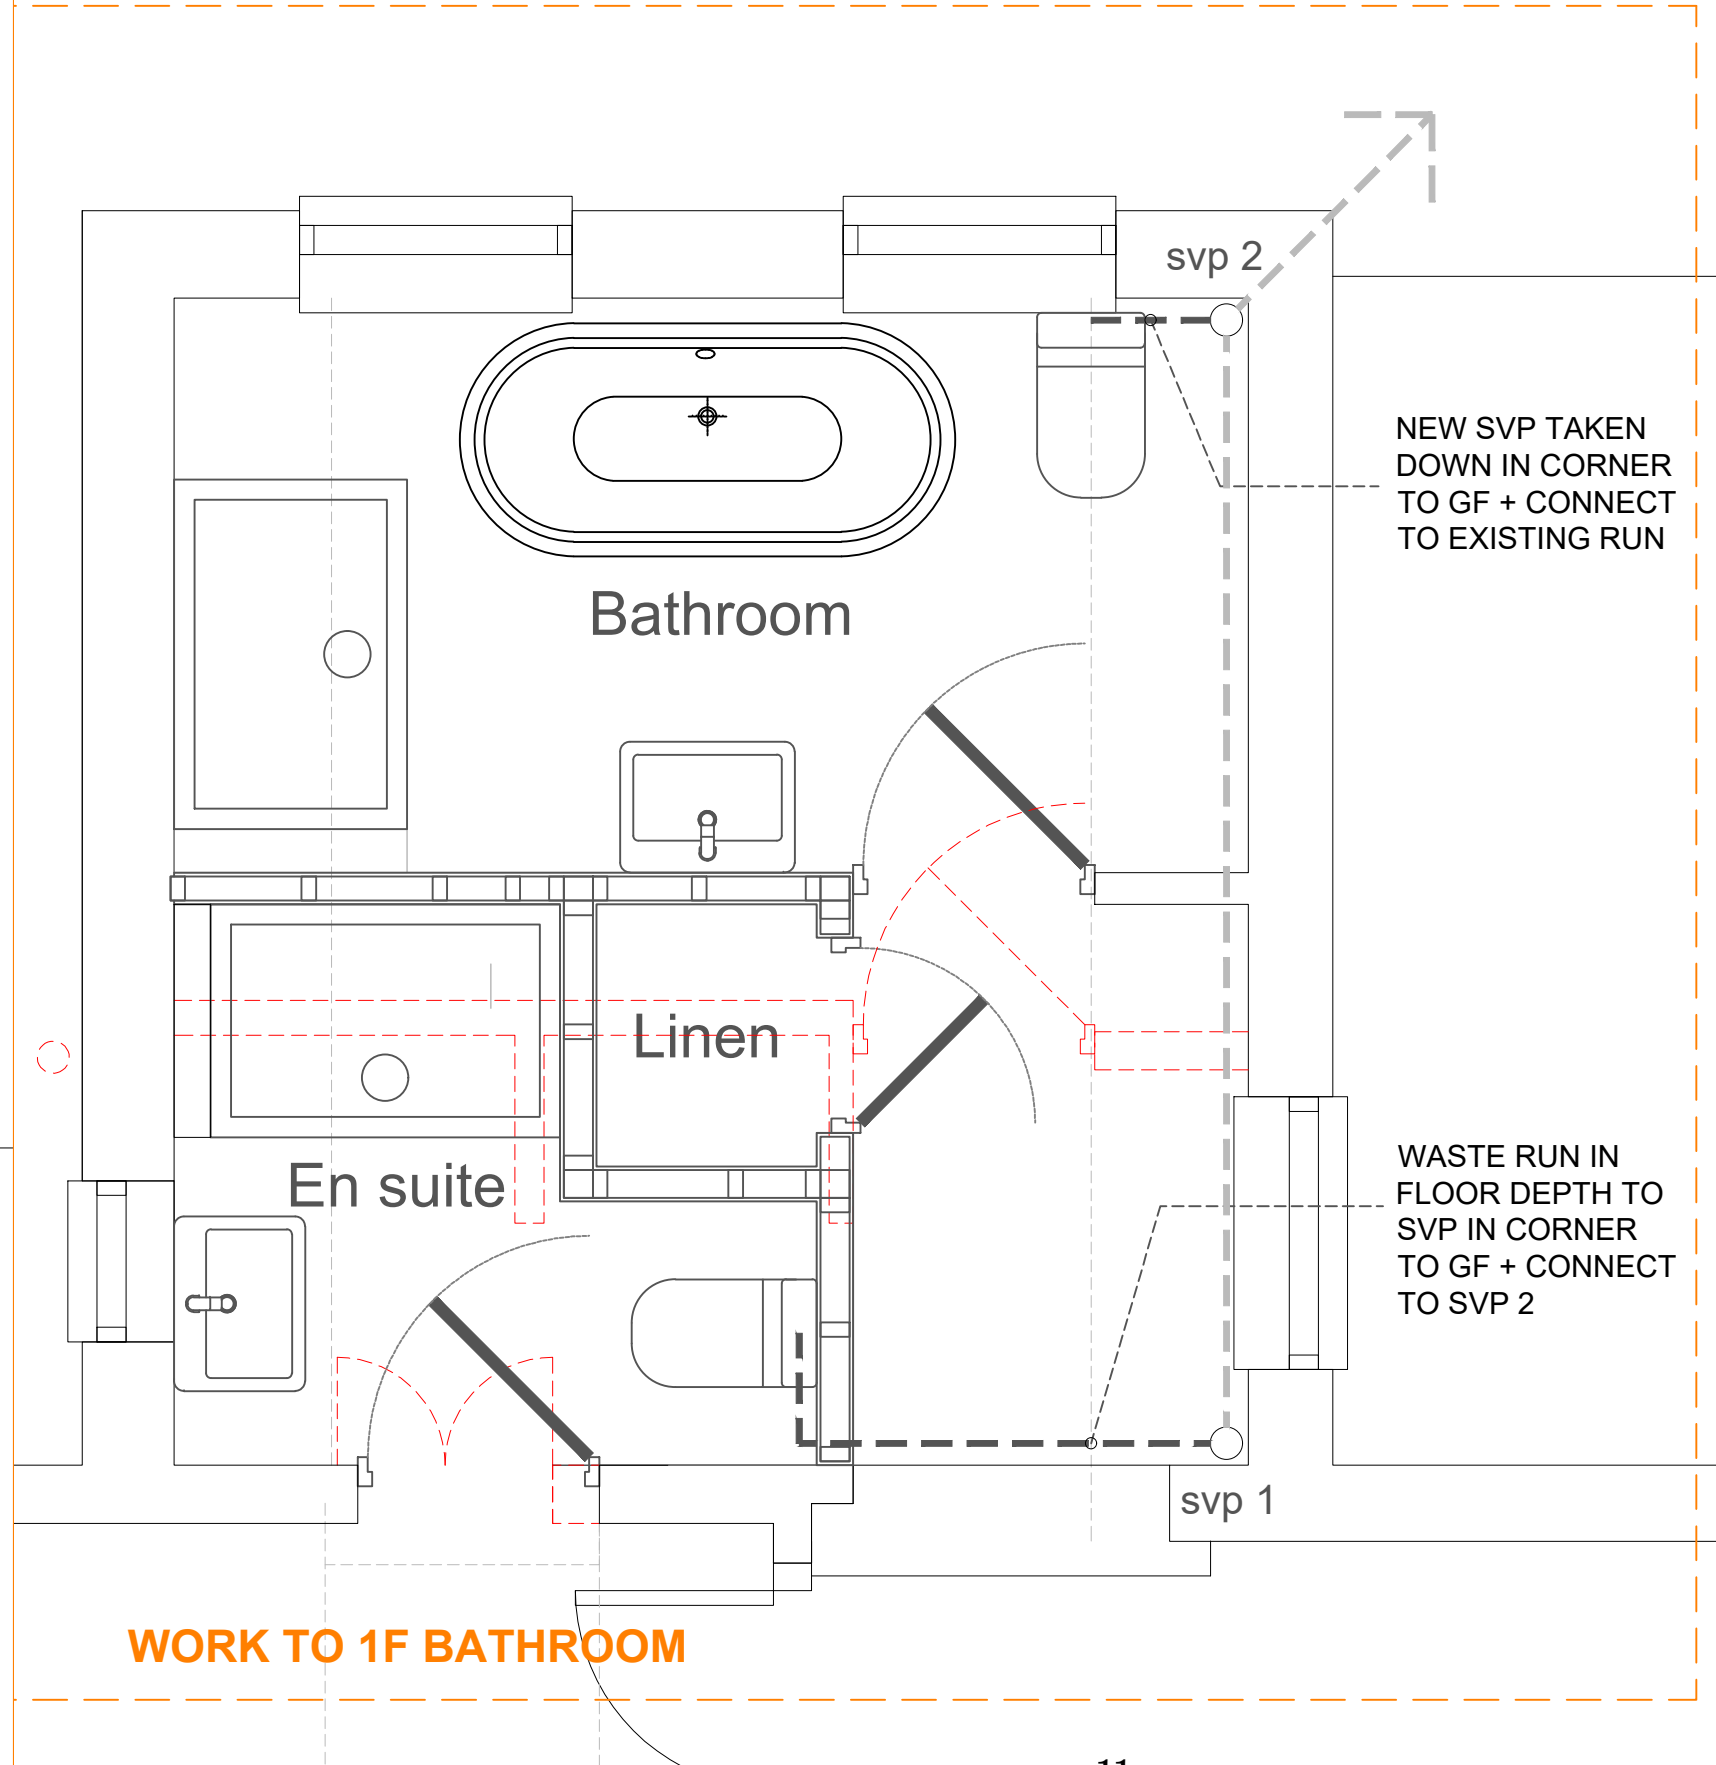

WORK TO 1F BATHROOM