

Ground Floor



Front Elevation

Existing roller shutter not shown on front elevation. Existing internally illuminated fascia sign over glazed frontage

Rev	By	Notes
-----	----	-------



RUSHWORTH  
ARCHITECTURE

info@r-w-a.co.uk  
0777 288 0171

Client  
Yi Li

Project

14 Water Lane  
Totton  
SO40 3DP

Drawing

Existing Floor Plan &  
Front Elevation

Project No.  
23040

Status  
Existing

Scale  
1:100



Size  
A4

Drawn by  
OR-RWA


Date  
Jan 2024

Drawing No.  
EX01

Revision  
-

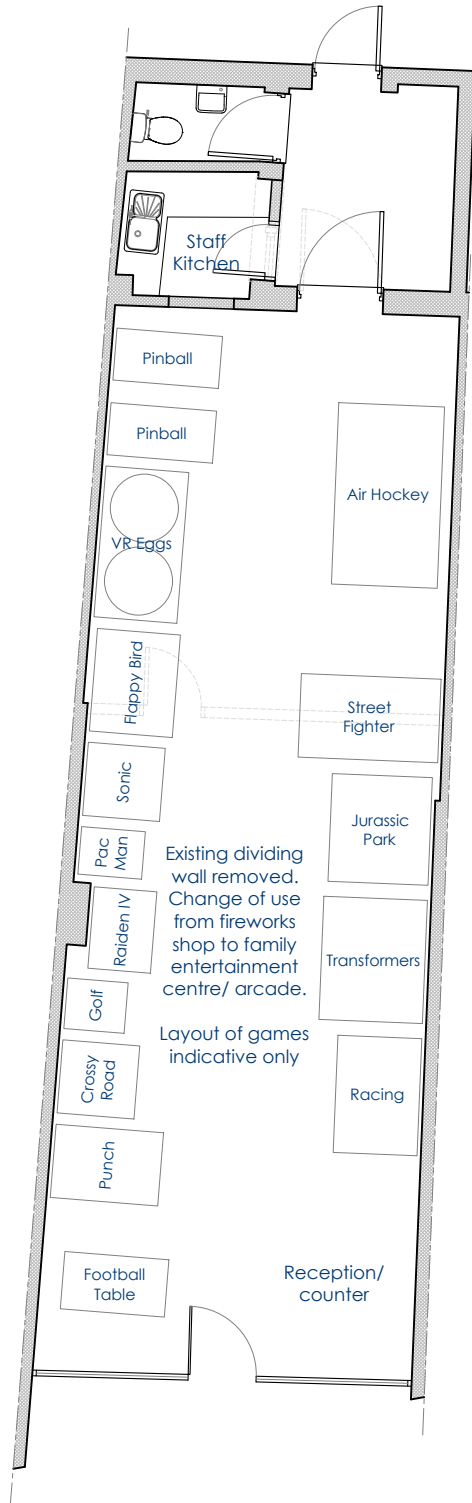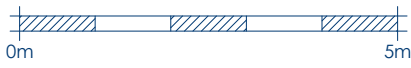

Ground Floor

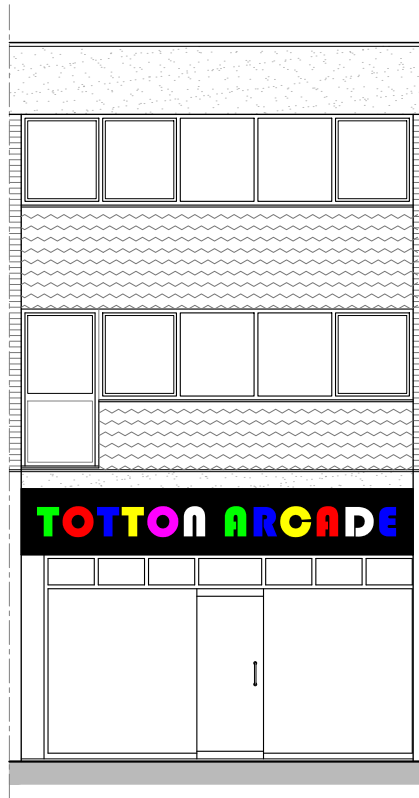

Front Elevation

Existing roller shutter not shown on front elevation, to be retained. Existing internally illuminated fascia sign retained, existing lettering removed & new vinyl covering/lettering added

Rev	By	Notes
-----	----	-------



RUSHWORTH ARCHITECTURE

info@r-w-a.co.uk  
0777 288 0171

Client  
Yi Li

Project

14 Water Lane  
Totton  
SO40 3DP

Drawing

Proposed Floor Plan &  
Front Elevation

Project No.  
23040

Status  
Planning

Scale  
1:100

Size  
A4

Drawn by  
OR-RWA


Date  
Jan 2024

Drawing No.  
PR01


Revision  
-



Proposed Block Plan  
1:500

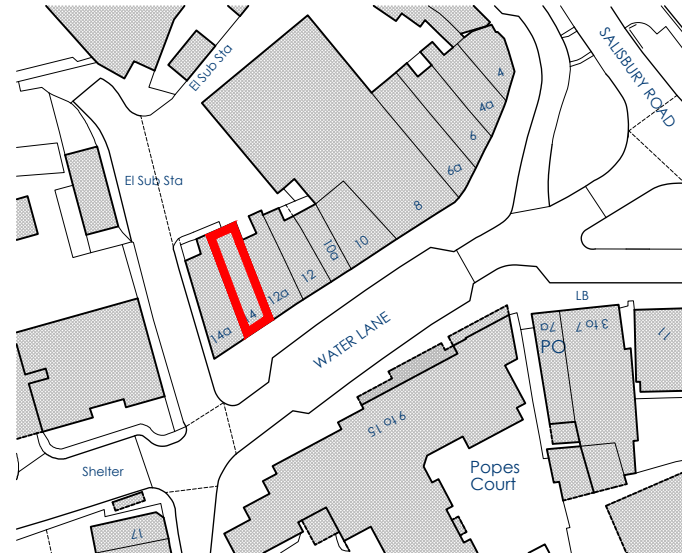

Location Plan  
1:1250

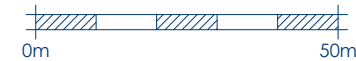

Rev	By	Notes
A	OR	15/01/2024 Proposed block plan added

**RWA**  
RUSHWORTH  
ARCHITECTURE

info@r-w-a.co.uk  
0777 288 0171

Client  
Yi Li

Project  
12a Water Lane  
Totton  
Southampton  
SO40 3DP

Drawing  
Site Location Plan

Project No.  
23040

Status  
Planning

Scale  
1:1250

Size  
A4

Drawn by  
OR-RWA

Date  
Jan 2024

Drawing No.  
S01

Revision  
A