


Reproduced from the Ordnance Survey Map with permission of the controller of Her Majesty's Stationery Office. Crown Copyright. Licence No: 0100040892. Unauthorised reproduction infringes Crown Copyright and may lead to prosecution or civil proceedings.

► OUT OF SCOPE ◀

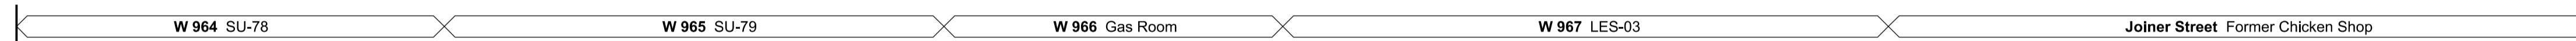

01 TOOLEY STREET PROPOSED ELEVATION
442015 NTS

Application area

P01	ISSUED FOR PLANNING	GA	JW	SG
Rev.	Date	Description of Revisions	Drawn	CK'd
Status		FOR PLANNING		

This drawing is the property of Network Rail. It shall not be reproduced in whole or in part, nor disclosed to a third party, without the written permission of the Programme Director, Thameslink Programme, James Forbes House, 27 Great Suffolk Street, London, SE1 0NS. Copyright 2010 Network Rail.

Contractor

Client

Thameslink Programme
James Forbes House
27 Great Suffolk Street
London SE1 0NS
Tel: 0207 023 3559

Project Title

**THAMESLINK PROGRAMME
N420 - LONDON BRIDGE & BDU CIVILS**

Drawing Title

**PLANNING APPLICATION
STATION WEST PHASE 2
TOOLEY STREET FACADE
PROPOSED ELEVATION**

Scale	NTS @ A1		Sheet	1	of	1
Map Grid	LSG	ELR	XTD	UCM	From	To
Network Rail Drawing Number	N420-COT-DRG-AR-442015				Rev	P01