


# Location Plan

Site Address: 3, Bittenham Close, Stone, HP17 8RY

Date Produced: 14-Jan-2024

Scale: 1:2500 @A4

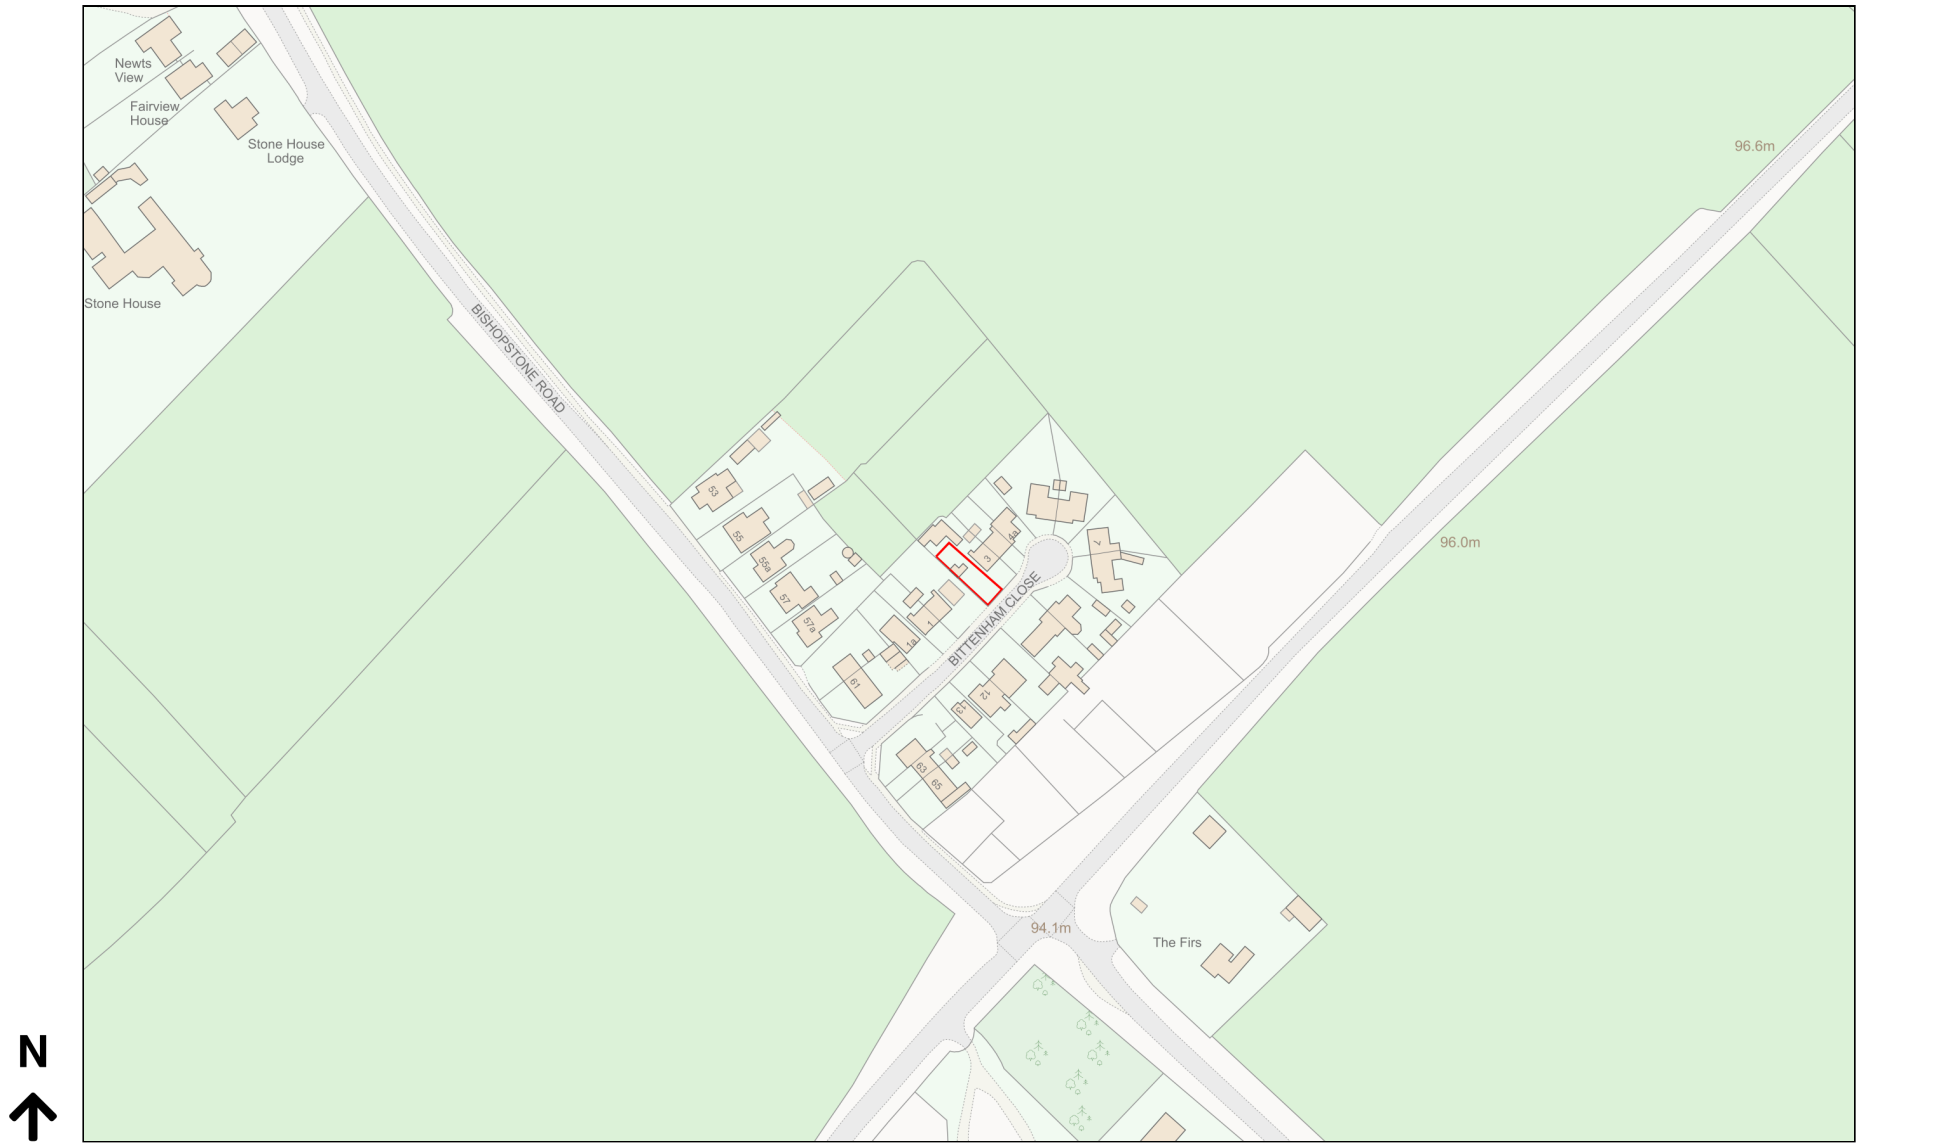

Planning Portal Reference: PP-12729576v1

