


Do not scale to ascertain dimensions.

Figured dimensions and levels should be verified by the Contractor on site before construction.

Copyright for all designs and drawings in whole or in part shall remain with the company in accordance with The Copyright Act.

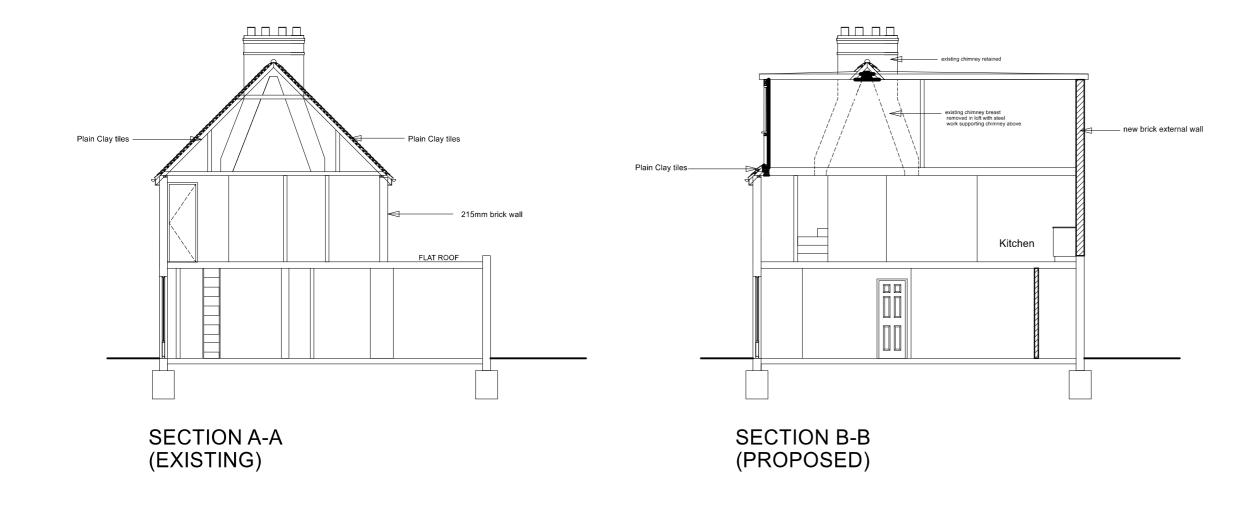

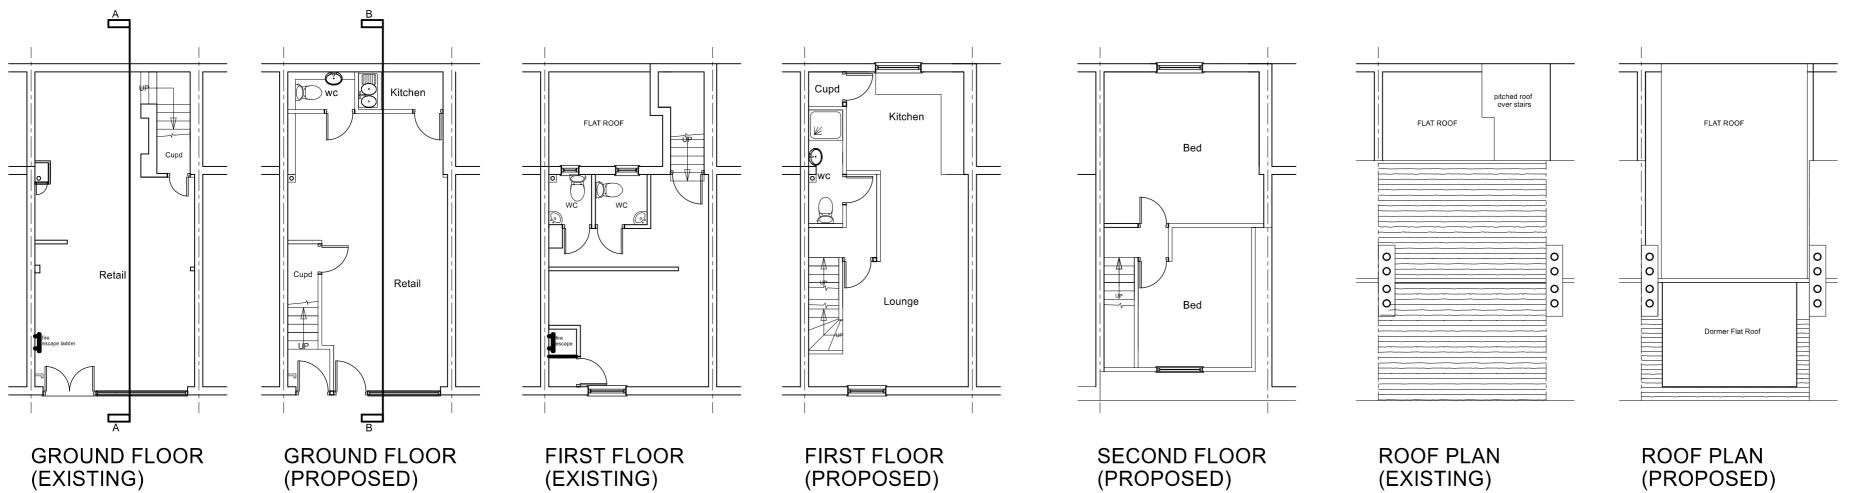

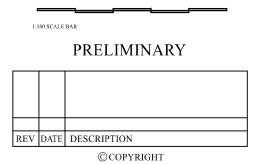



CLAYDON HOUSE 1 EDISON ROAD AYLESBURY BUCKS HP19 8TE

JCKS TEL: 01296 431374 219 8TE

## W A Construction

PROJECT

15, Cambridge Street Aylesbury

DETAIL

Sections

SCALE 1:100	SCH DRAWN
DATE OCT23	APPROVED
JOB NO. <b>23/2346</b>	DRAWING NO.