



D4 Existing and proposed curb plans and elevations  
 10/01/2024  
 Scale = 1:50  
 Print at A3


Existing curb plan (from above)

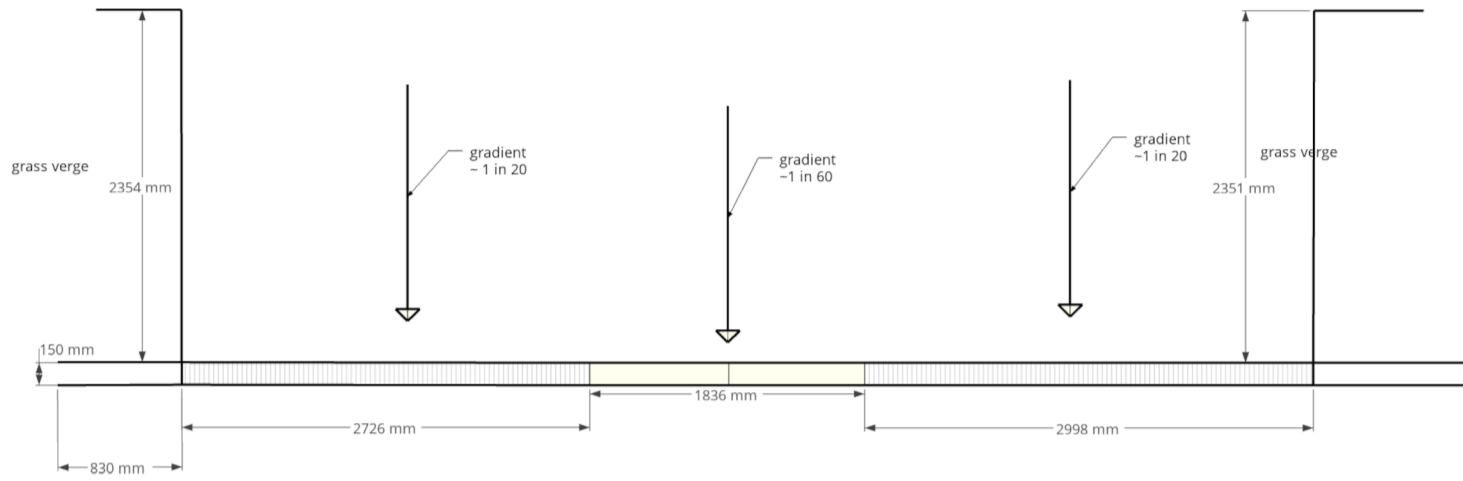

Existing curb elevation (from road)

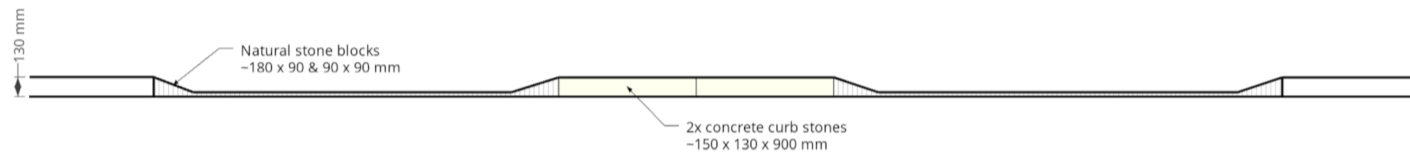

Proposed curb plan (from above)

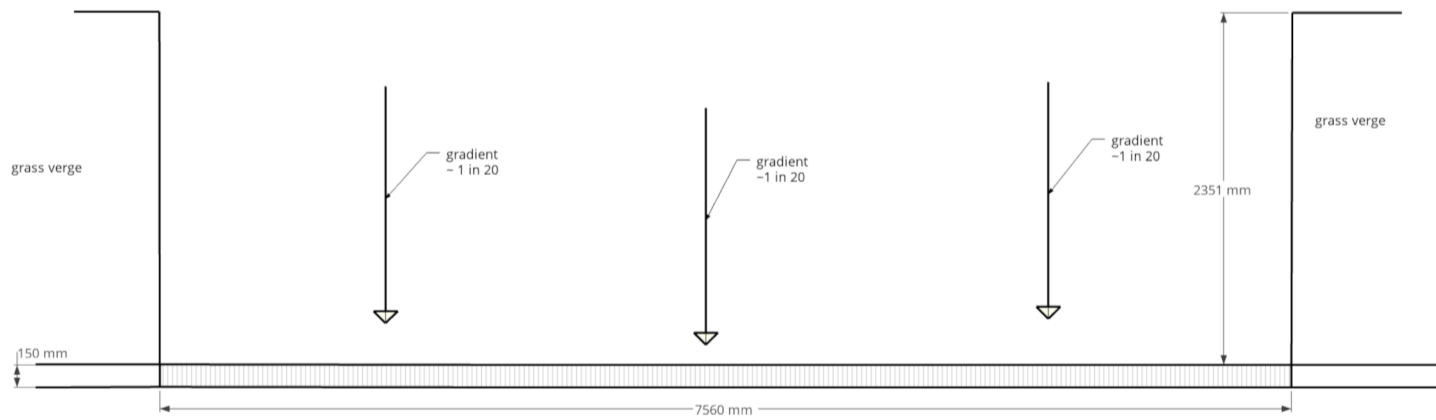

Proposed curb elevation (from road)

